




3 RAIL FENCE  
SCALE 1:20

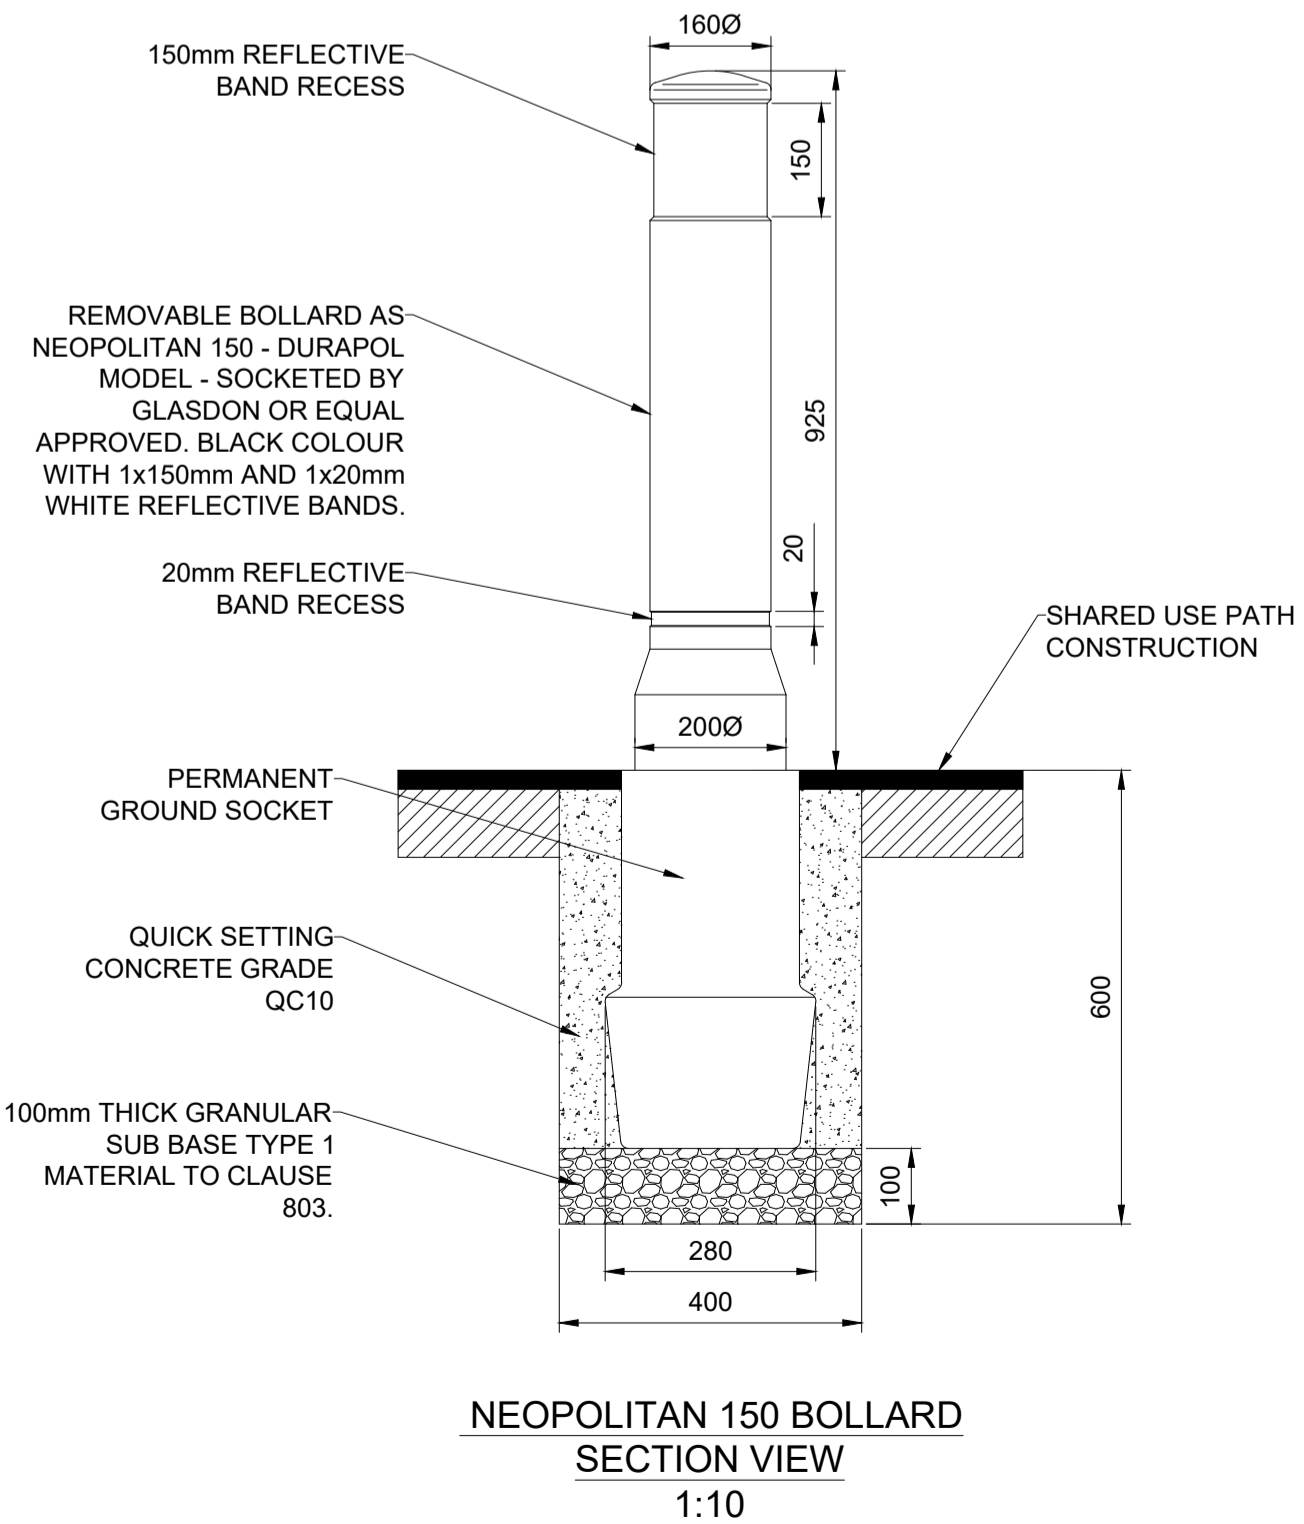

NEOPOLITAN 150 BOLLARD  
SECTION VIEW  
1:10

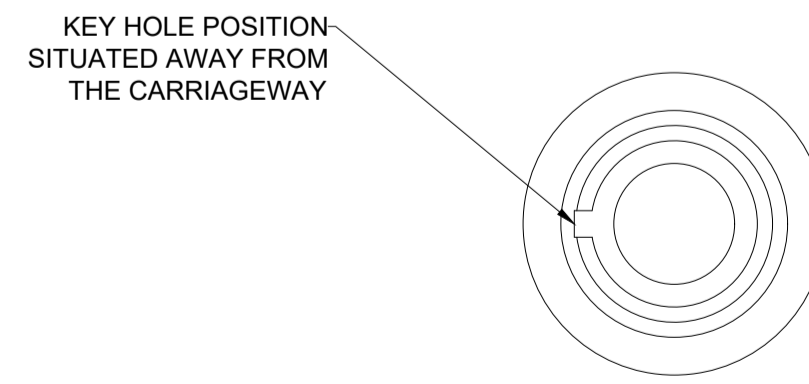

PLAN VIEW  
1:10

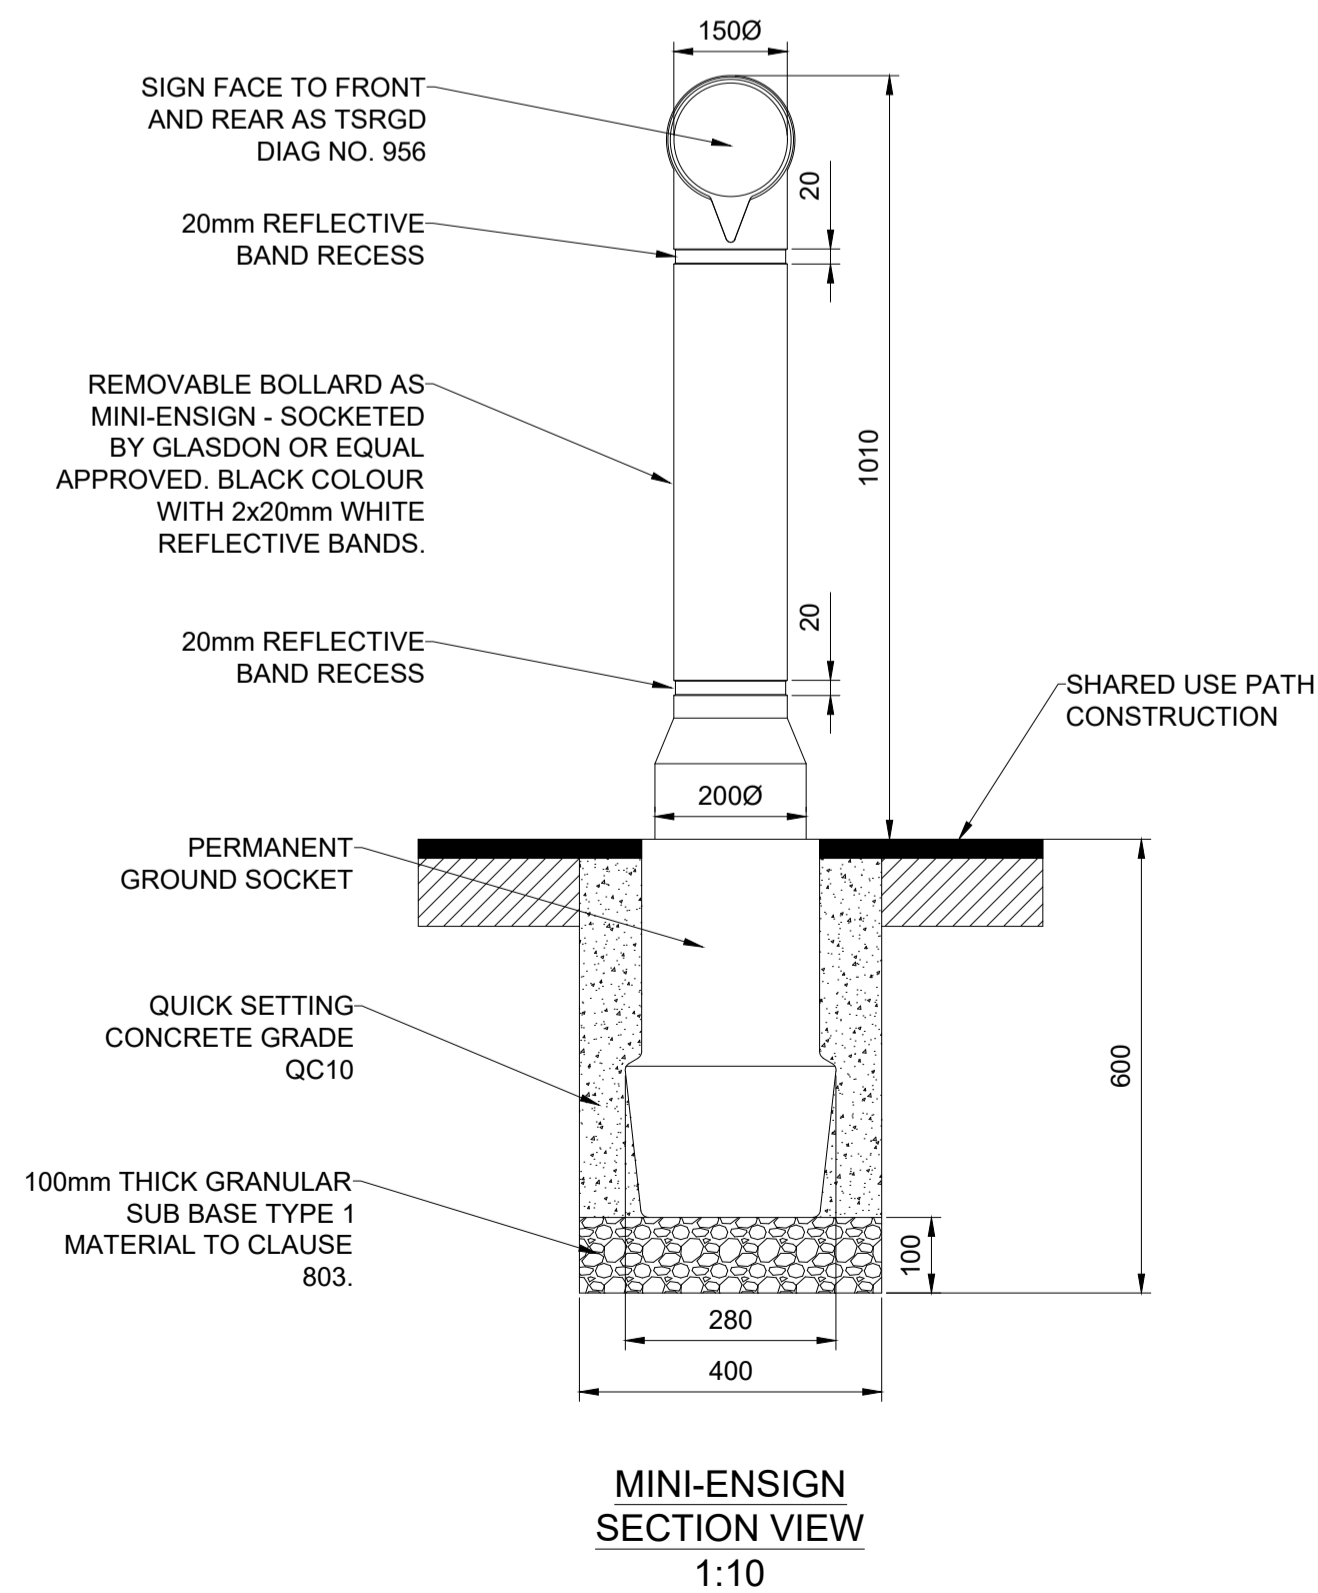

MINI-ENSIGN  
SECTION VIEW  
1:10

- NOTES:
1. ALL DIMENSIONS ARE IN MILLIMETRES UNLESS OTHERWISE STATED.
  2. DO NOT SCALE FROM DRAWING. USE FIGURED DIMENSIONS ONLY.

Rev	Date	Description	Prod.	Chk.	Rev.	App.
P01	11/11/24	FIRST ISSUE	GJ	SD	MG	MG

**VALE of GLAMORGAN**  
BRO MORGANNWG

Project: Biglis to Dinas Powys ATR

Site: Biglis to Dinas Powys Cardiff  
Client: Vale of Glamorgan Council Civic Offices, Holton Rd, Barry CF83 4RU www.valeofglamorgan.gov.uk

**ARCADIS**

Registered office: 80 Fenchurch Street London EC3M 4BY  
Coordinating office: Arcadis Suite 4d, 4th Floor, Hodge House, 144-166 St Mary St, Cardiff CF10 1DY Tel: 44 (0)29 2092 6700

www.arcadis.com © Copyright reserved

Drawing Title: FENCING & BOLLARD CONSTRUCTION DETAILS

Designed	Signed	Date
G.Jones	Digitally Signed	01/11/24
G.Jones	Digitally Signed	08/11/24
S.Davies	Digitally Signed	08/11/24
M.Griffiths	Digitally Signed	11/11/24
M.Griffiths	Digitally Signed	11/11/24

Design Stage: Preliminary Design

Original Size	Grid	Datum
A1	OS	AOD

Suitability Code: S1  
Scale: AS SHOWN  
Project Number: 10058585

Suitable for Coordination

Drawing Number	Revision
10058585 - ARC - XX - 030 - DR - C - 00001	P01