

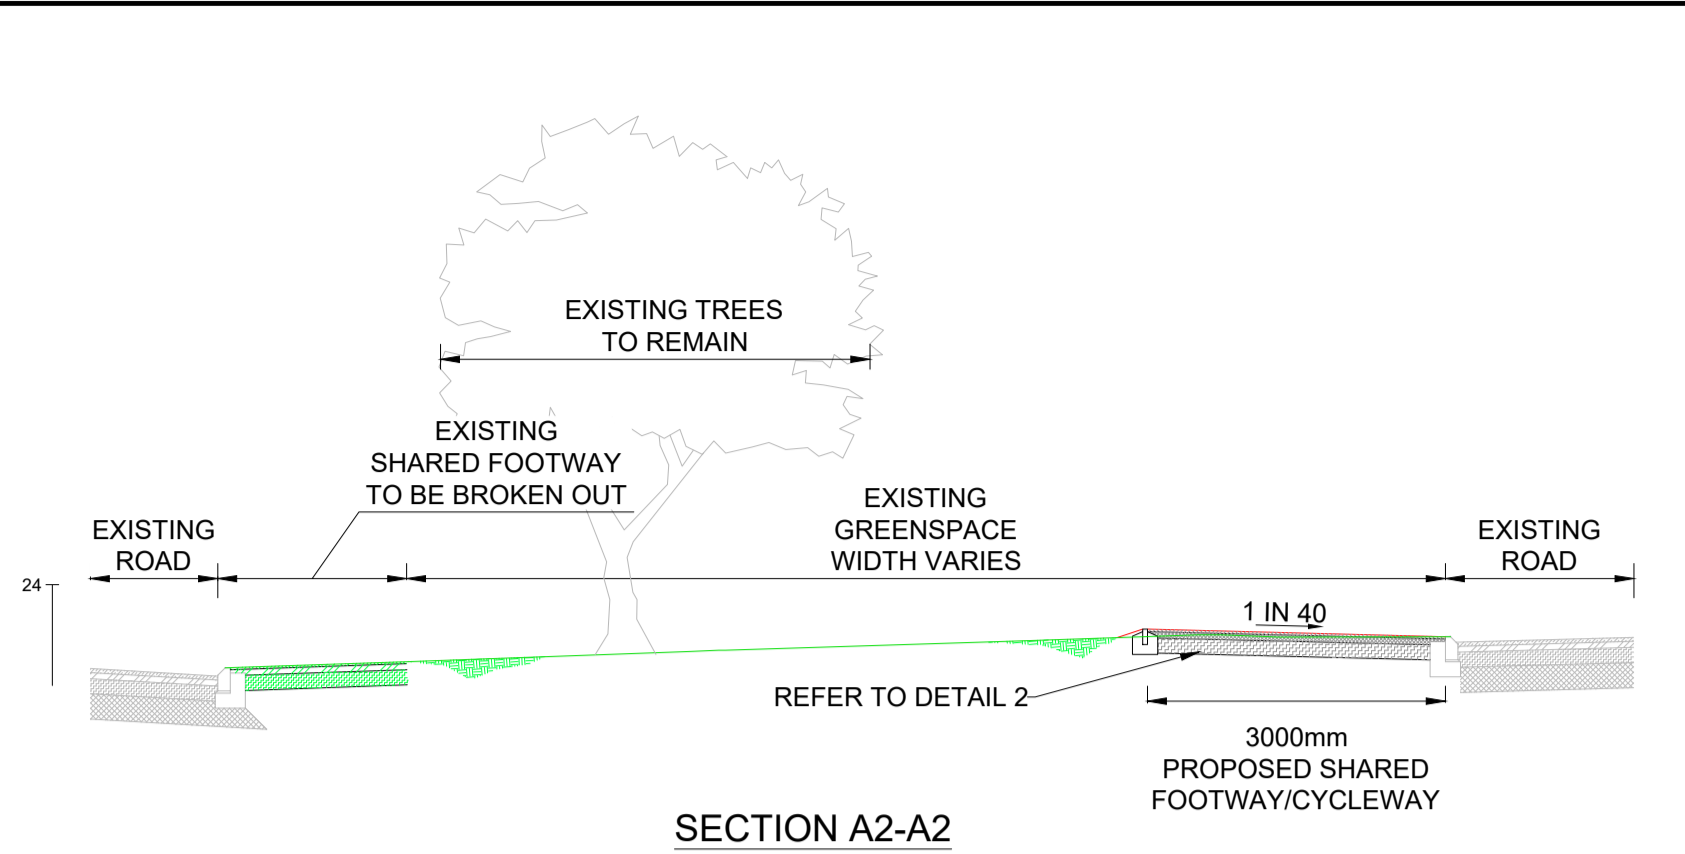




SECTION A1-A1

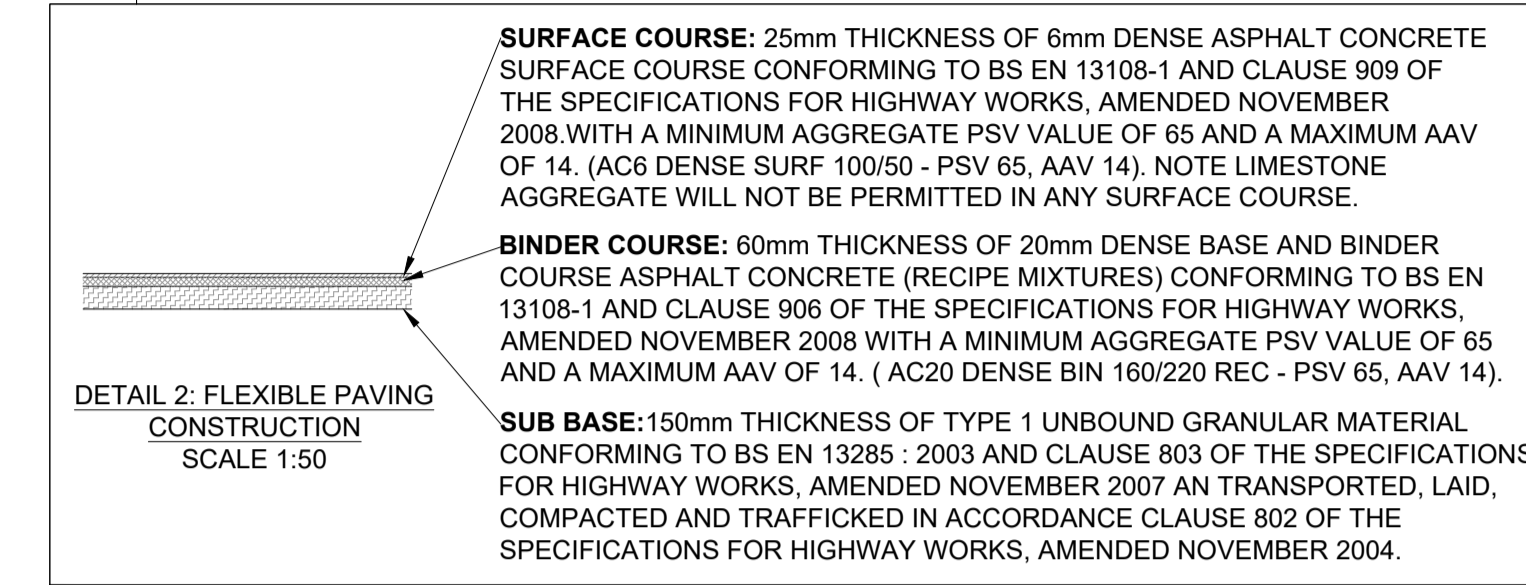


SECTION A2-A2

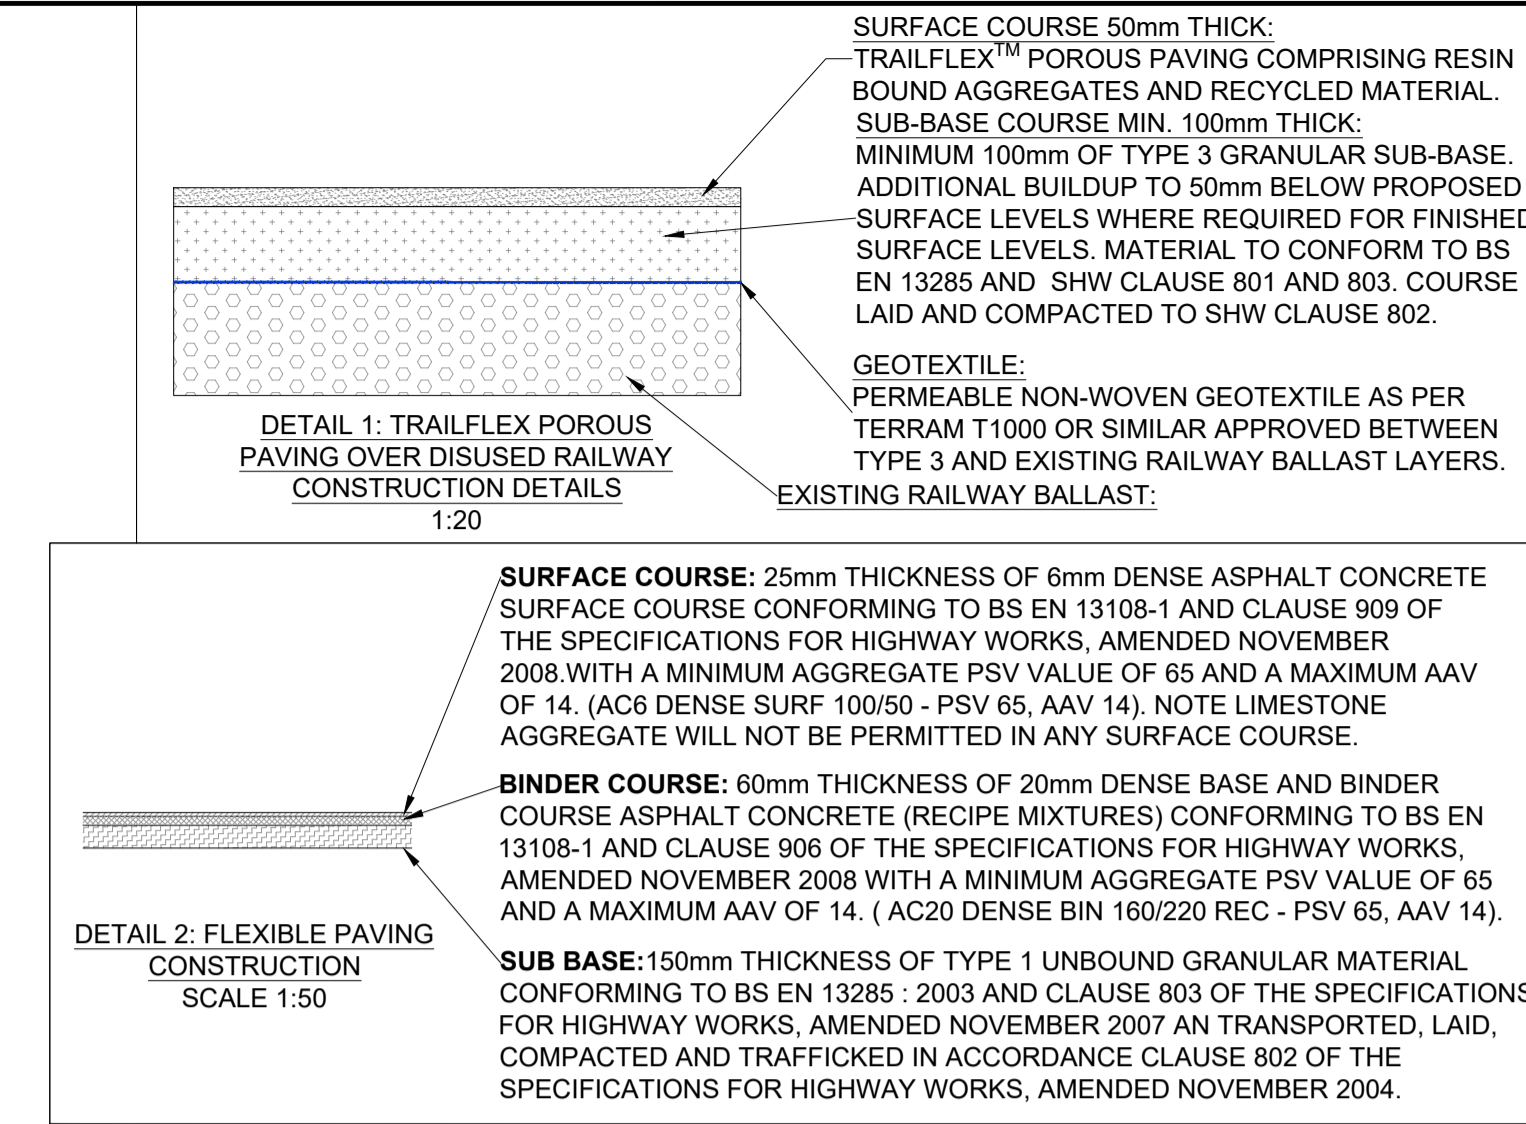


- NOTES:**
- DO NOT SCALE FROM DRAWING, USE FIGURED DIMENSIONS ONLY.
  - ALL UNITS IN METRES UNLESS STATED OTHERWISE.
  - REFER TO DRAWING 10056562-ARC-AT-110-DR-C-00003-00013 ACTIVE TRAVEL ROUTE GENERAL ARRANGEMENT FOR SECTION LOCATION.
  - REFER TO DRAWING 10056562-ARC-XX-030-DR-C-00001 FOR ADDITIONAL PROPOSED PARAPET DETAIL.

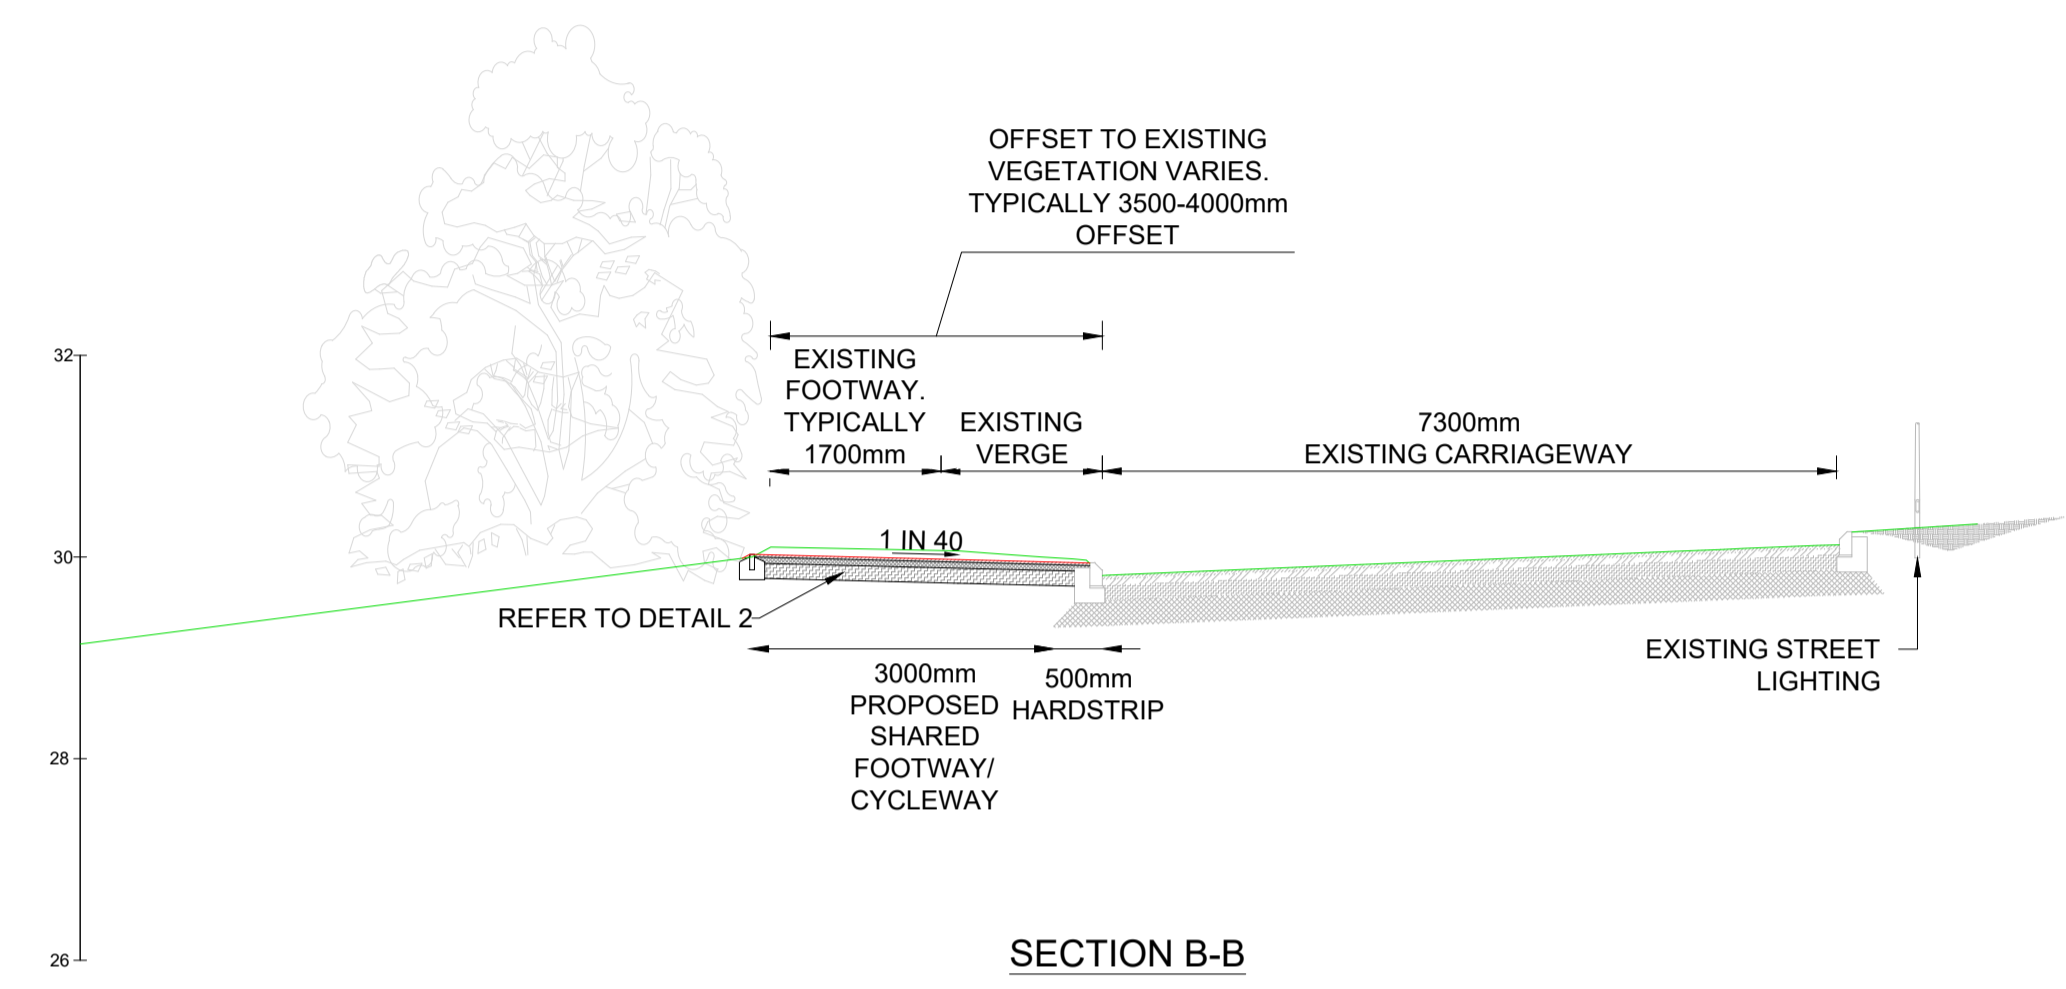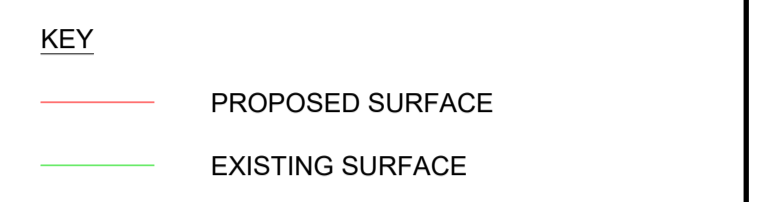


SECTION B-B

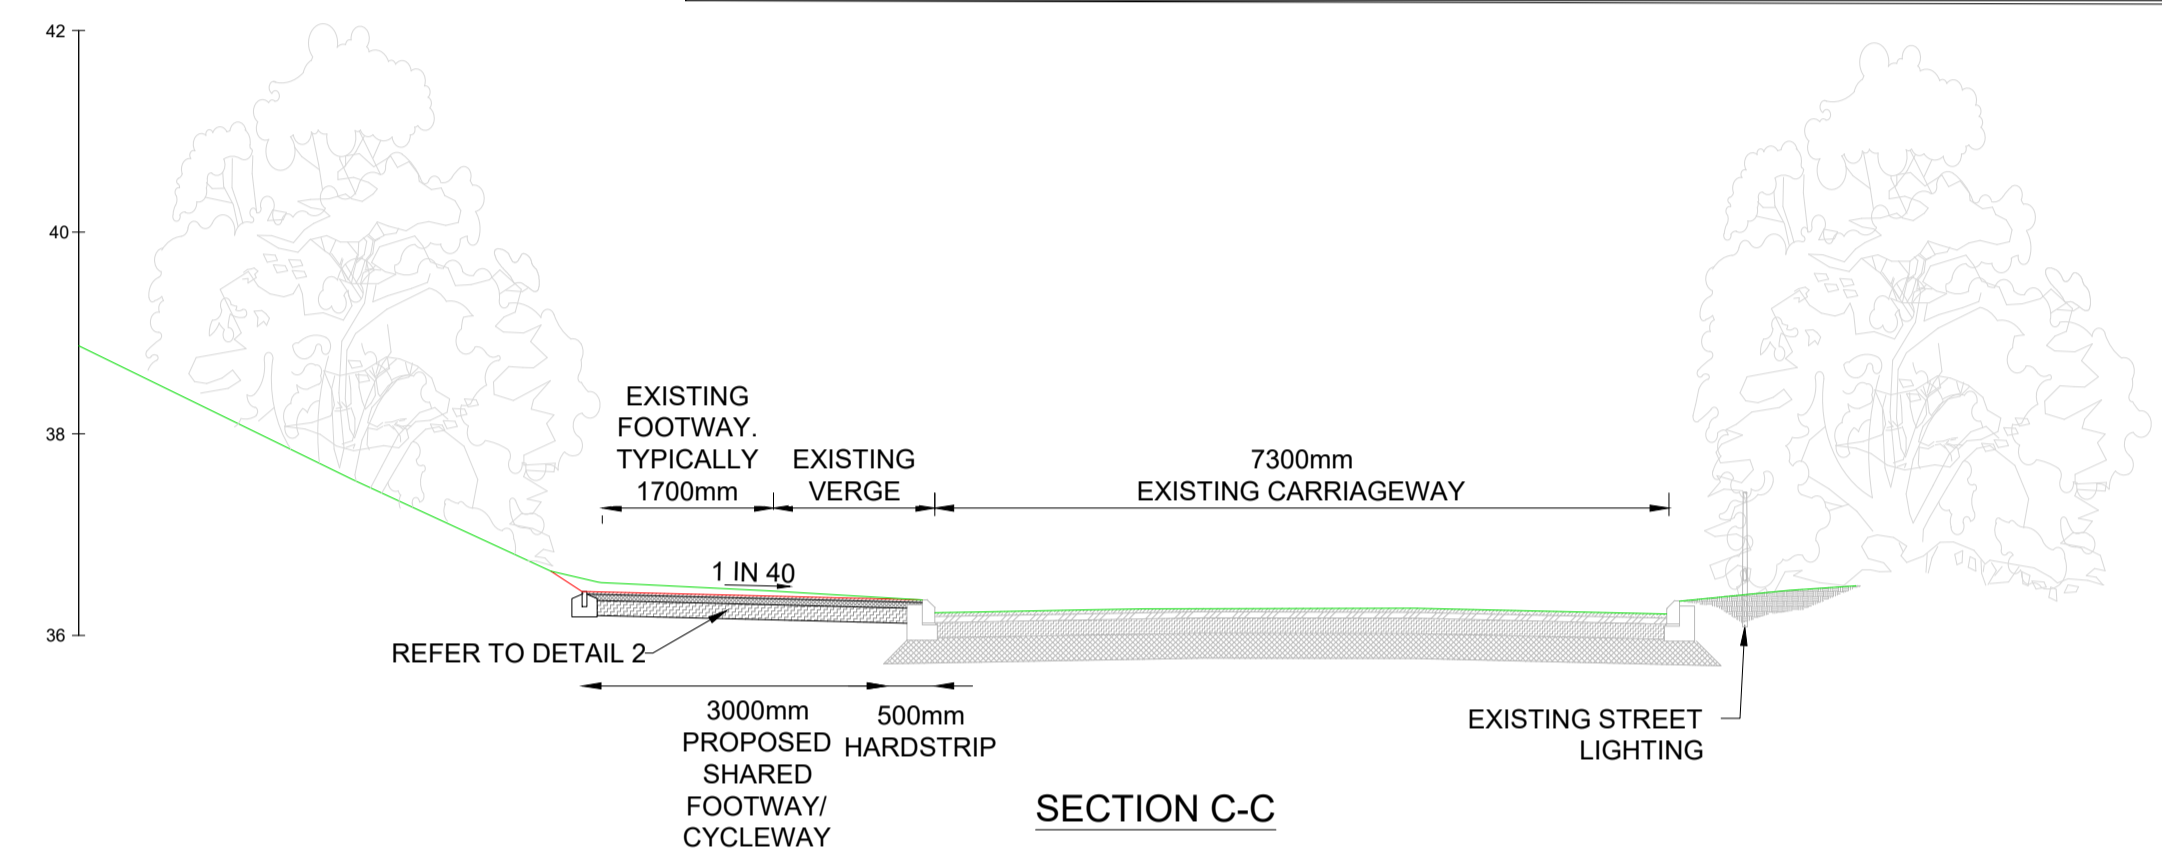


SECTION C-C

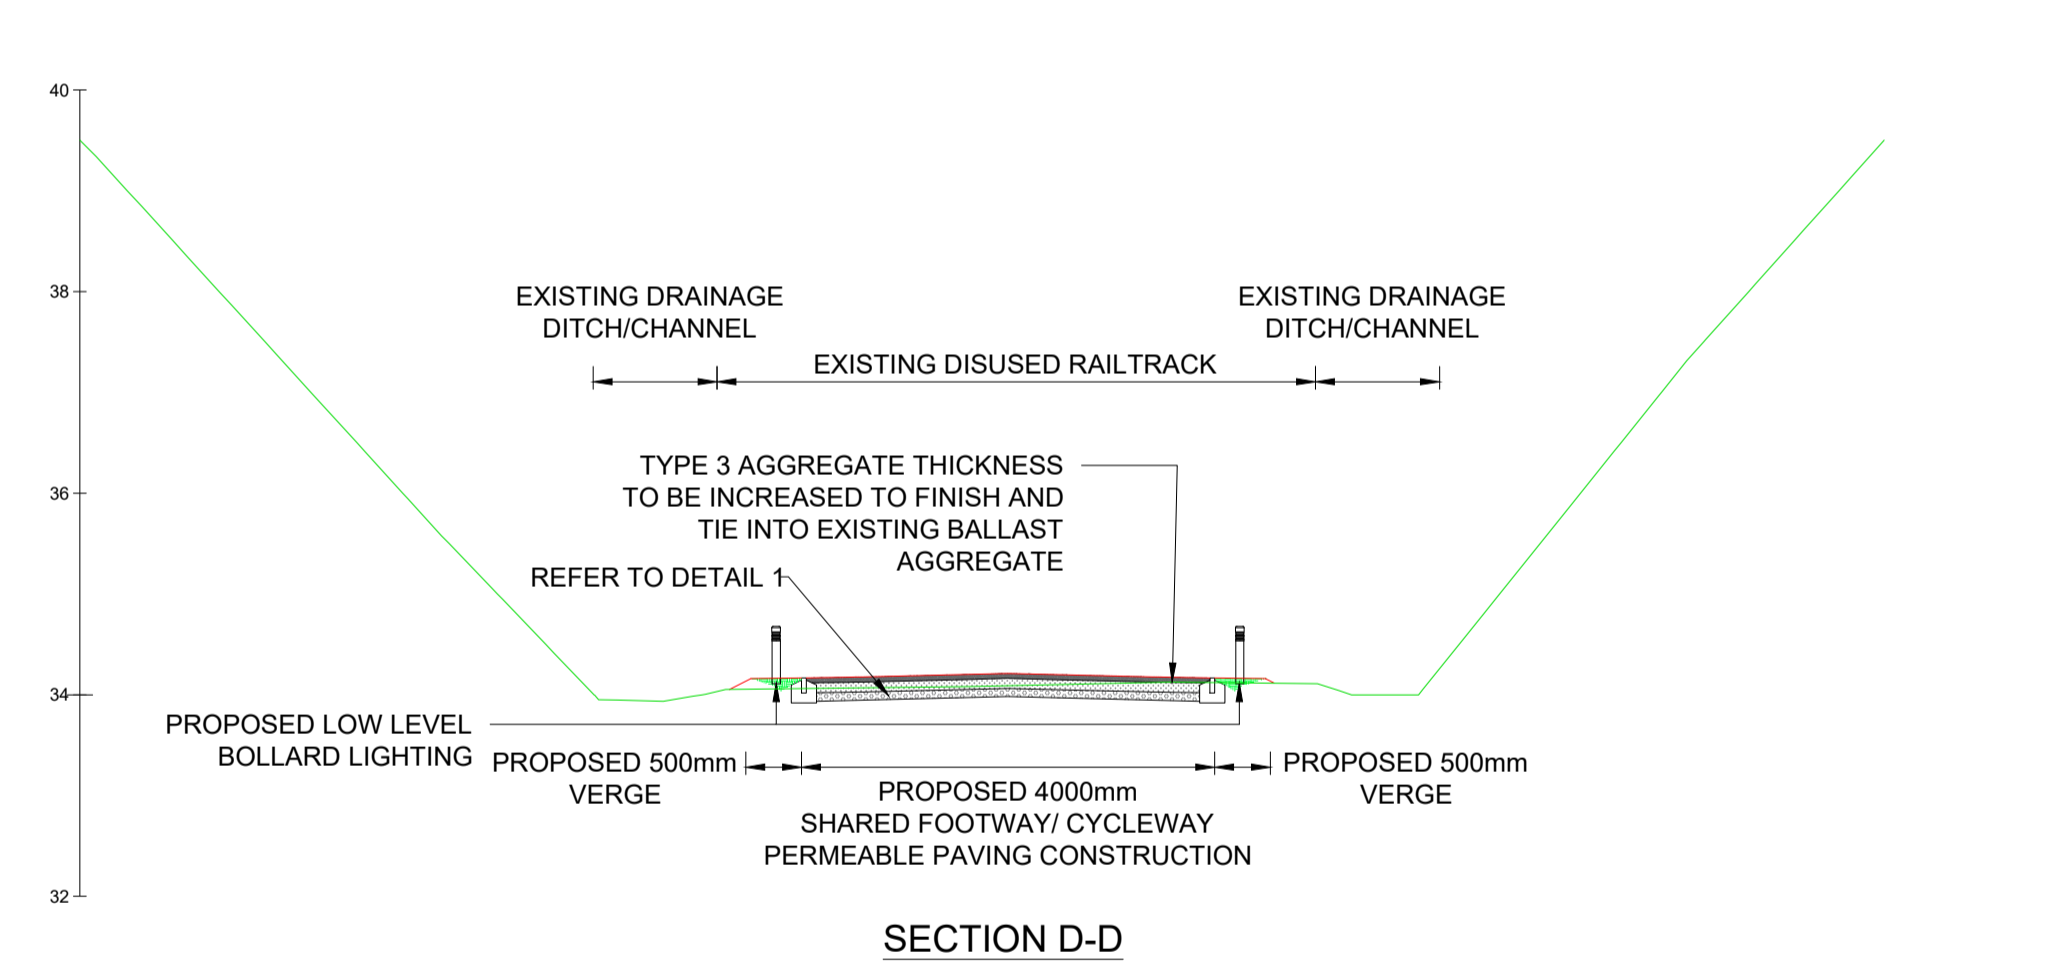


SECTION D-D

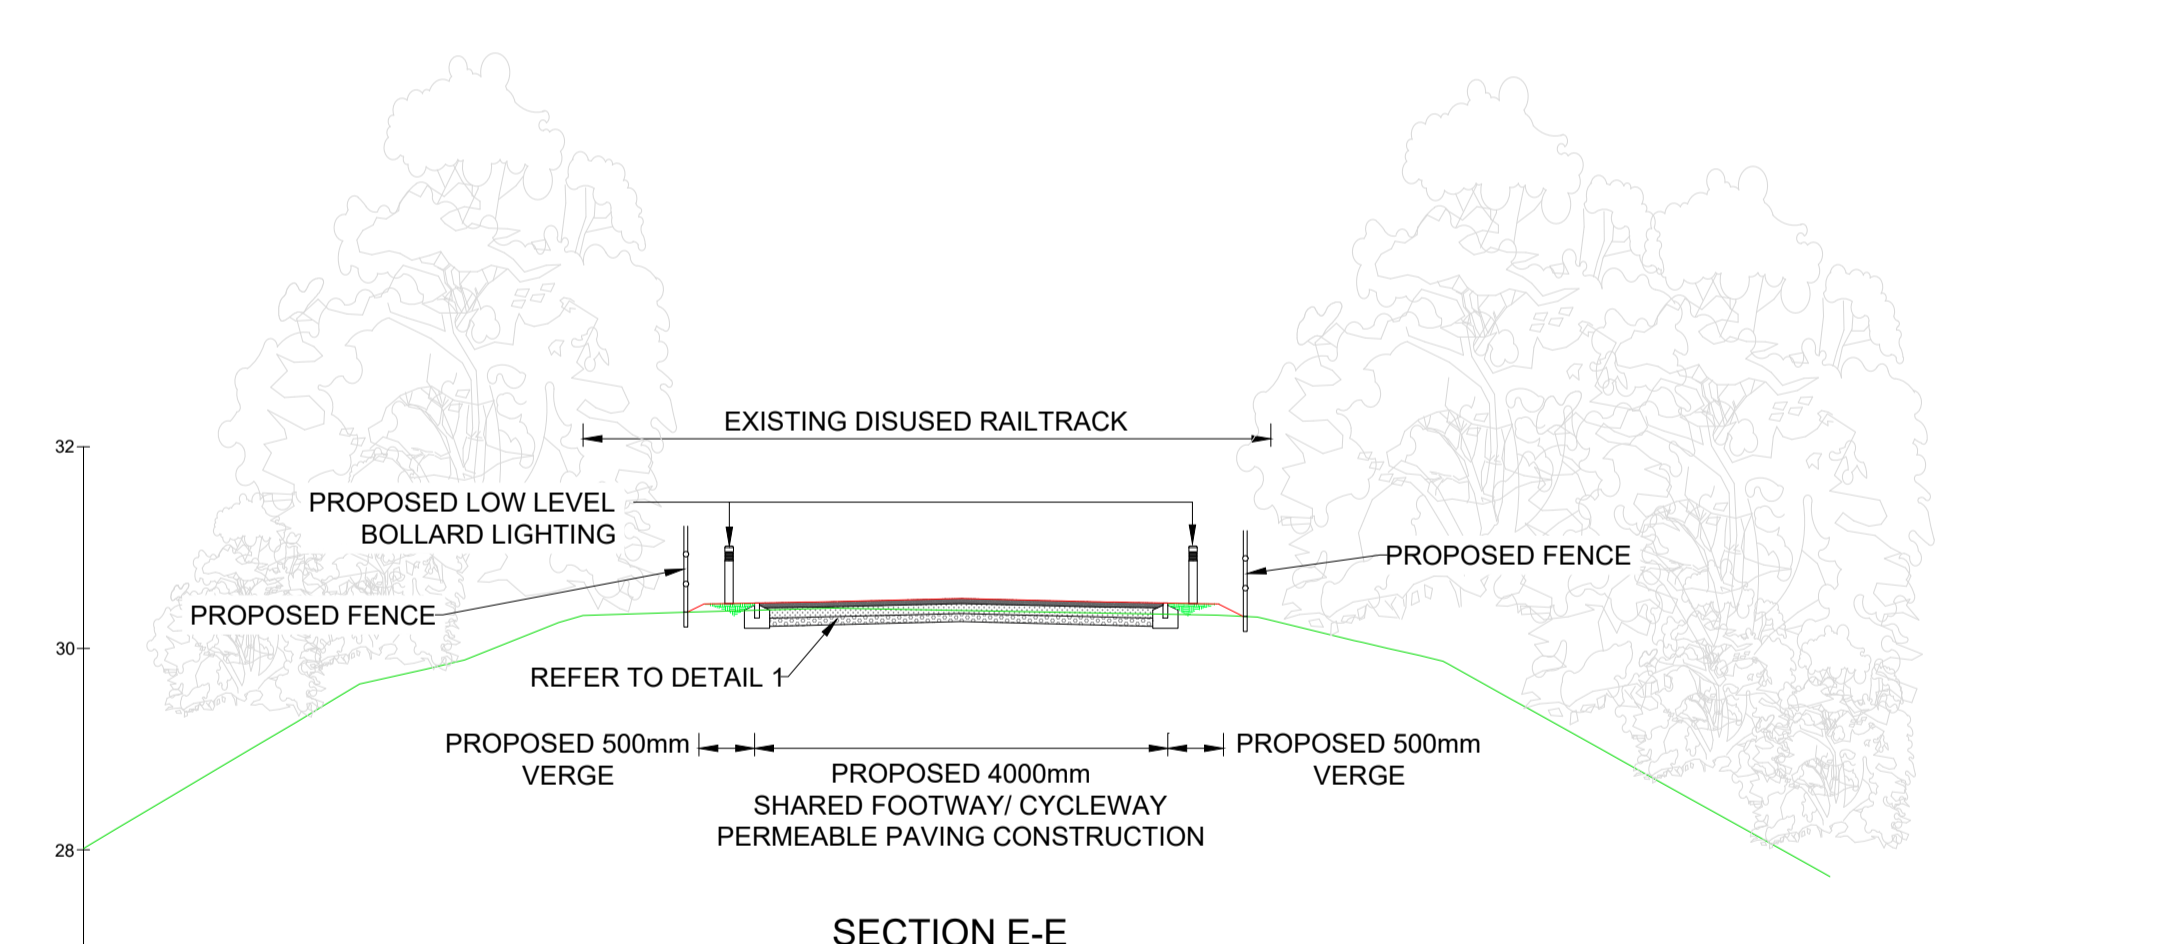

SECTION E-E

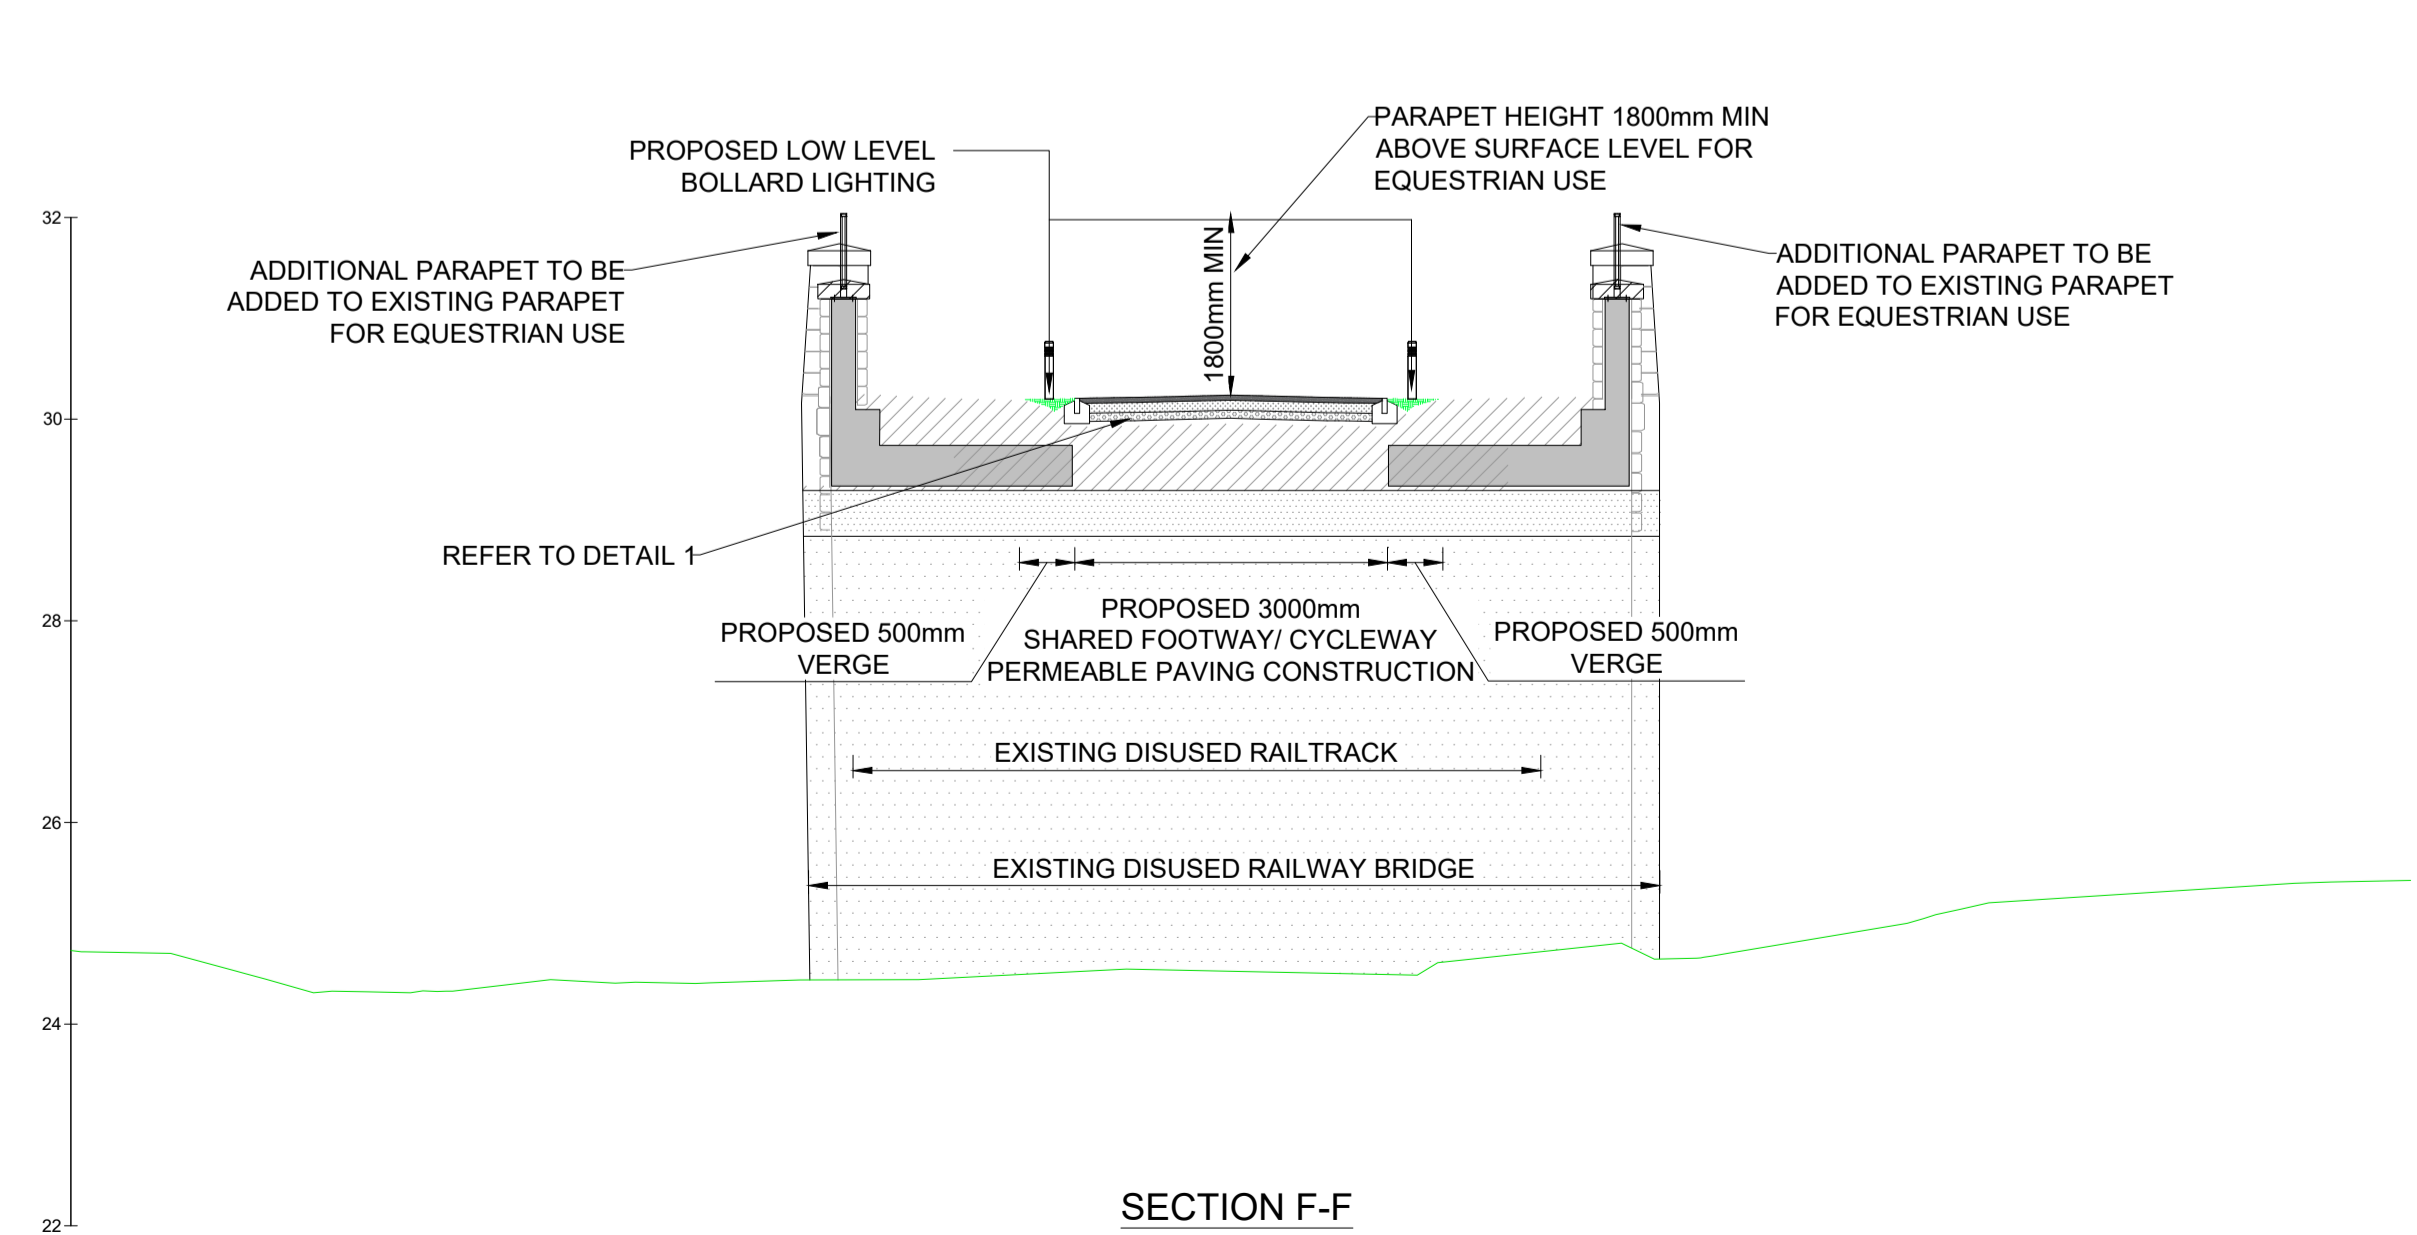

SECTION F-F

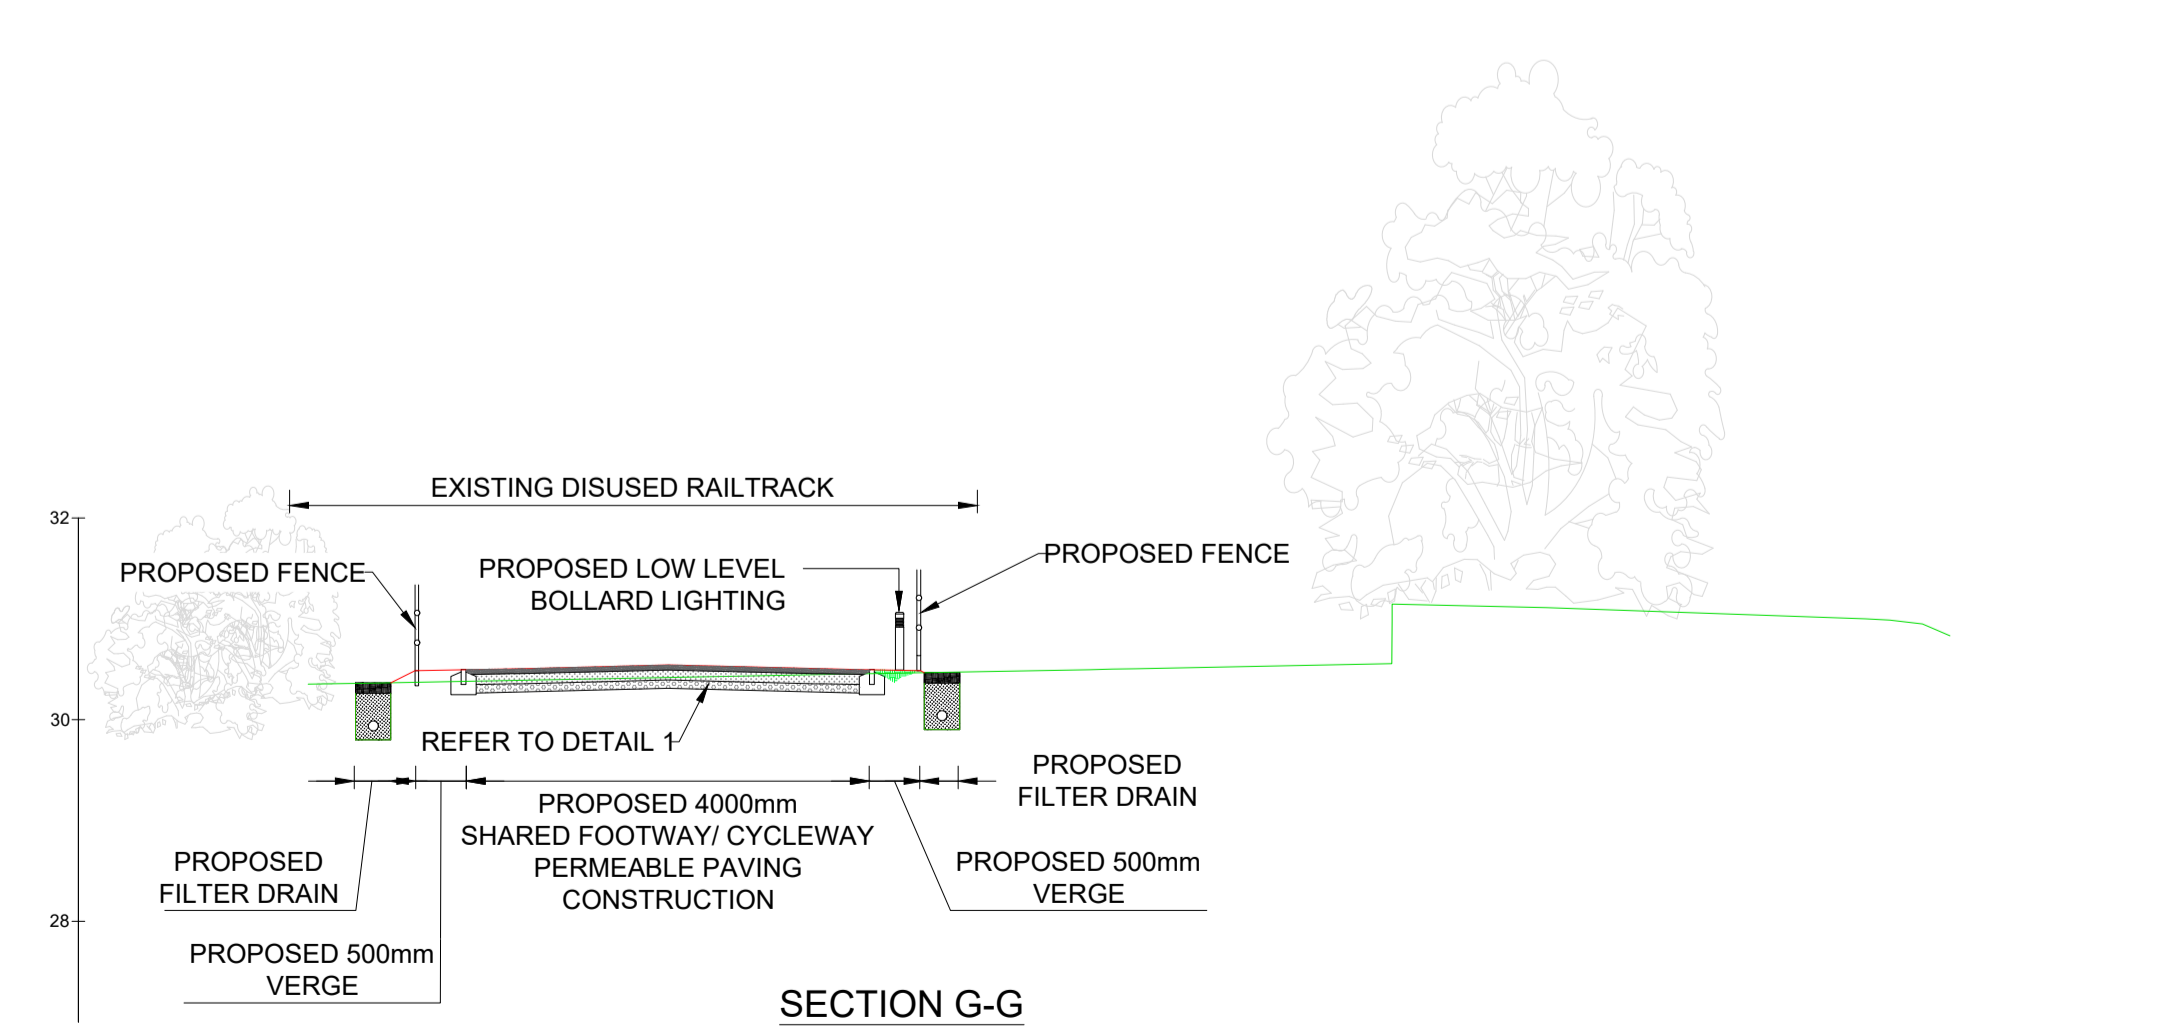

SECTION G-G

SCALE: 1:750

Rev	Date	Description	Prod	Chk	Rev	App
P01	10/03/23	FIRST ISSUE	GJ	CH	MG	MG
P02	18/10/24	UPDATED FOR PLANNING	GJ	MP	SD	MG

**VALE of GLAMORGAN**  
**BRO MORGANWVG**

Project: **Sully to Cosmeston ATR**

Site: Sully to Cosmeston Cardiff  
Client: Vale of Glamorgan Council  
Cynfor Bro Morgannwg  
Civic Offices, Holton Road  
Barry - CF63 4RU  
www.valeofglamorgan.gov.uk

**ARCADIS**

Registered office: 80 Fenchurch Street, London EC3M 4BY  
Coordinating office: Arcadis Suite 4d, 4th Floor, Hodge House, 144-166 St Mary St, Cardiff CF10 1DY  
Tel: 44 (0)29 2092 6700

www.arcadis.com © Copyright reserved

**TYPICAL CROSS SECTIONS SHEET 1**

Designed	Signed	Date
G.Jones	Digitally Signed	18/10/24
Produced	Signed	18/10/24
G.Jones	Digitally Signed	18/10/24
Checked	Signed	18/10/24
M.Pearson	Digitally Signed	18/10/24
Reviewed	Signed	18/10/24
S.Davies	Digitally Signed	18/10/24
Approved	Signed	18/10/24
M.Griffiths	Digitally Signed	18/10/24

Design Stage:	Preliminary Design
Original Size:	A1
Grid:	OS
Datum:	ODN
Suitability Code:	S3
Scale:	AS SHOWN
Project Number:	10056562

Suitable for Review and Comment

Drawing Number:	10056562 - ARC - AT - 072 - DR - C - 00001	Revision:	P02
-----------------	--	-----------	-----



Print Date: 2024-10-18 16:42:49

C:\bms\arcadis-uk-09\dms4670\110056562-ARC-AT-072-DR-C-00001.dwg