


**NOTES**  
 1 Electric bus charging and bus shelters not shown for clarity

Rev	Revision details	Drawn	Chkd	Appd	Date

Designed: AC/Turley Date: 22/09/2021  
 Drawn: AC/Turley Date: 22/09/2021  
 Checked: Date:   
 Approved: Date:   
 Copyright in this design © Amey

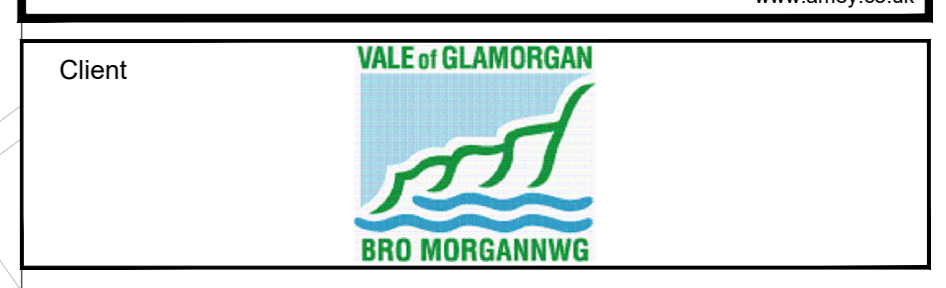

Client  
**VALE OF GLAMORGAN**  
**BHD MORGANWGW**

Project Name  
**Barry Docks Interchange**

Drawing Title  
**Highway Alignment Option 2**

Original Drawing Size: A1 Scale: 1:500  
 Dimensions: -

Drawing Status  
**SHARED** Suitability  
**S3**

Drawing No  
**BDI-AMEY-001-00-DR-C-005** Rev  
 -

Reproduced from the Ordnance Survey map with the permission of the Controller of Her Majesty's Stationery Office. © Crown copyright reserved. Licence No. 100020581