


Scheme Drawing T/21/26/MS

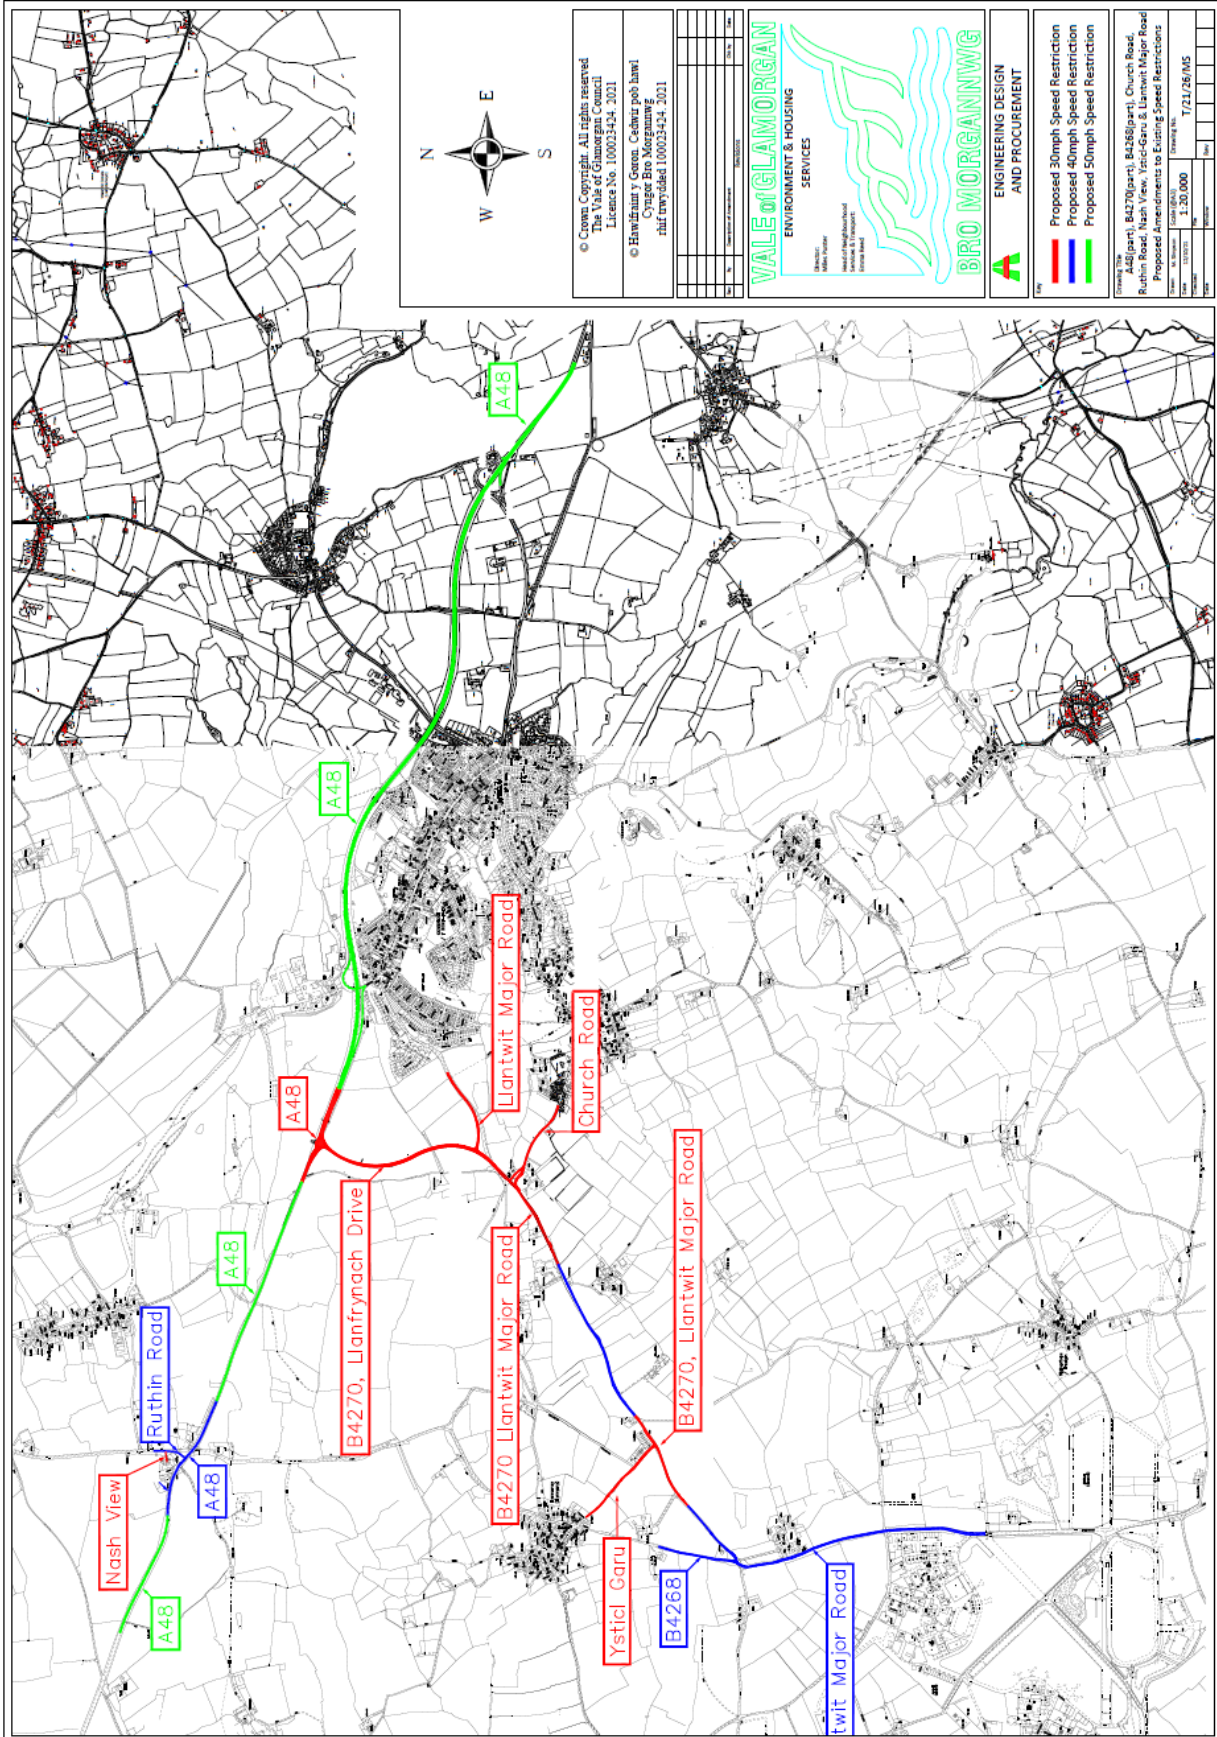

© Crown Copyright. All rights reserved
The Vale of Glamorgan Council
Licence No. 100023434, 2021
© Hafwfauny y Genon. Ceirbyd pob hawt
Cynnal Bro Morgannwg
dihf trwydded 100023434, 2021

NO.	NAME OF ROAD	CLASSIFICATION	TYPE

VALE OF GLAMORGAN
ENVIRONMENT & HOUSING SERVICES

BRO MORGANNWG
ENGINEERING DESIGN AND PROCUREMENT

- Proposed 30mph Speed Restriction
- Proposed 40mph Speed Restriction
- Proposed 50mph Speed Restriction

Drawn by: [Name]
Checked by: [Name]
Approved by: [Name]
Project No: B4270 (part), B4268 (part), Church Road, Ruthin Road, Nash View, Ystical Garu & Llantwit Major Road
Proposed Amendments to Existing Speed Restrictions
Scale: 1:20,000
Drawing No: T/21/26/MS