



Location Plan - Section 38 Application
Scale 1:10,000
Grid Ref. SS 86352 75654

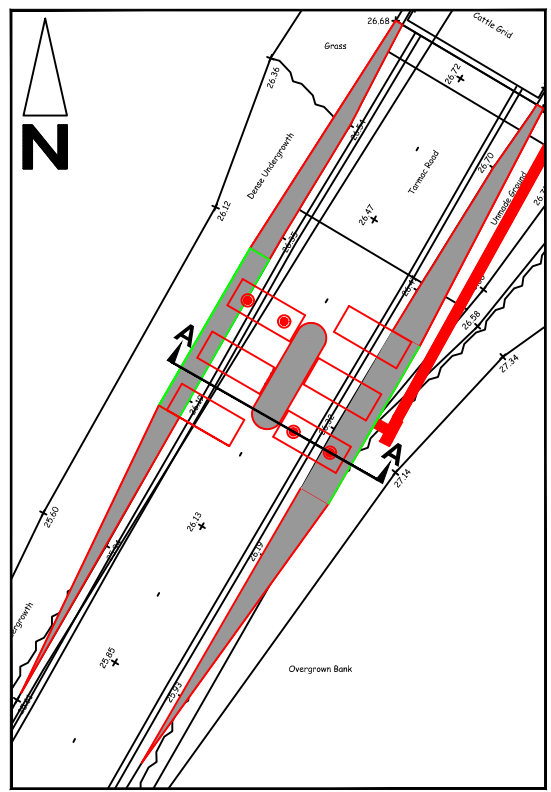

Location and Arrangement of Proposed ANPR - Rising Bollard System
Scale 1:250

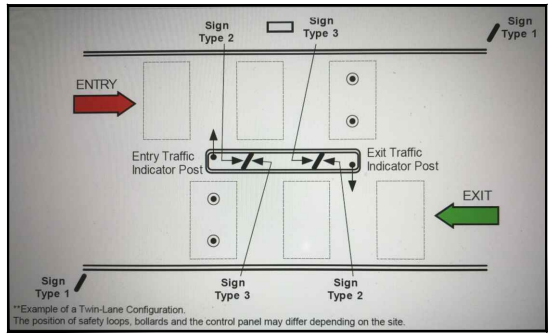


Diagrammatic Arrangement of ANPR - Rising Bollard System
Not to Scale

Legend:

- Common Land Boundary
- - - Location of Proposed Work
- Proposed Type and Colour of Cycle Stand

Rev	By	Description of Amendment	Revisions	Chk by	Date

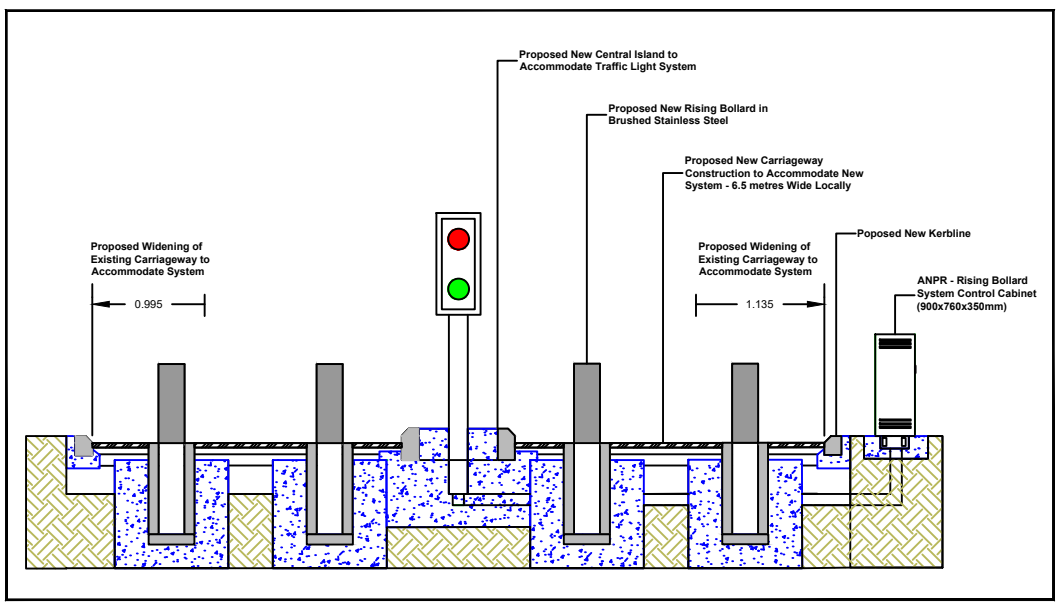

Section A - A
Not to Scale

ENGINEERING				
Client The Vale of Glamorgan Council				
Project Ogmored-By-Sea Car Parks ANPR - Rising Bollard System				
Drawing Title Section 38 Application				
Drawn	CRH	Scale	As Shown	Project No.
Date	10.11.20	File	FILE	831230
Checked		Window		Rev
Date				
				Drawing No.
				38/001