


**Key Plan**

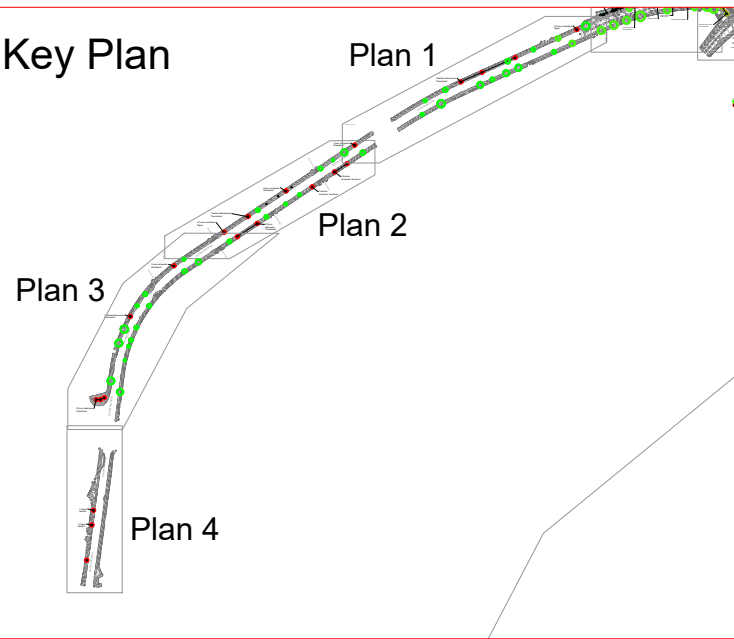


Plan 1

Plan 2

Plan 3

Plan 4

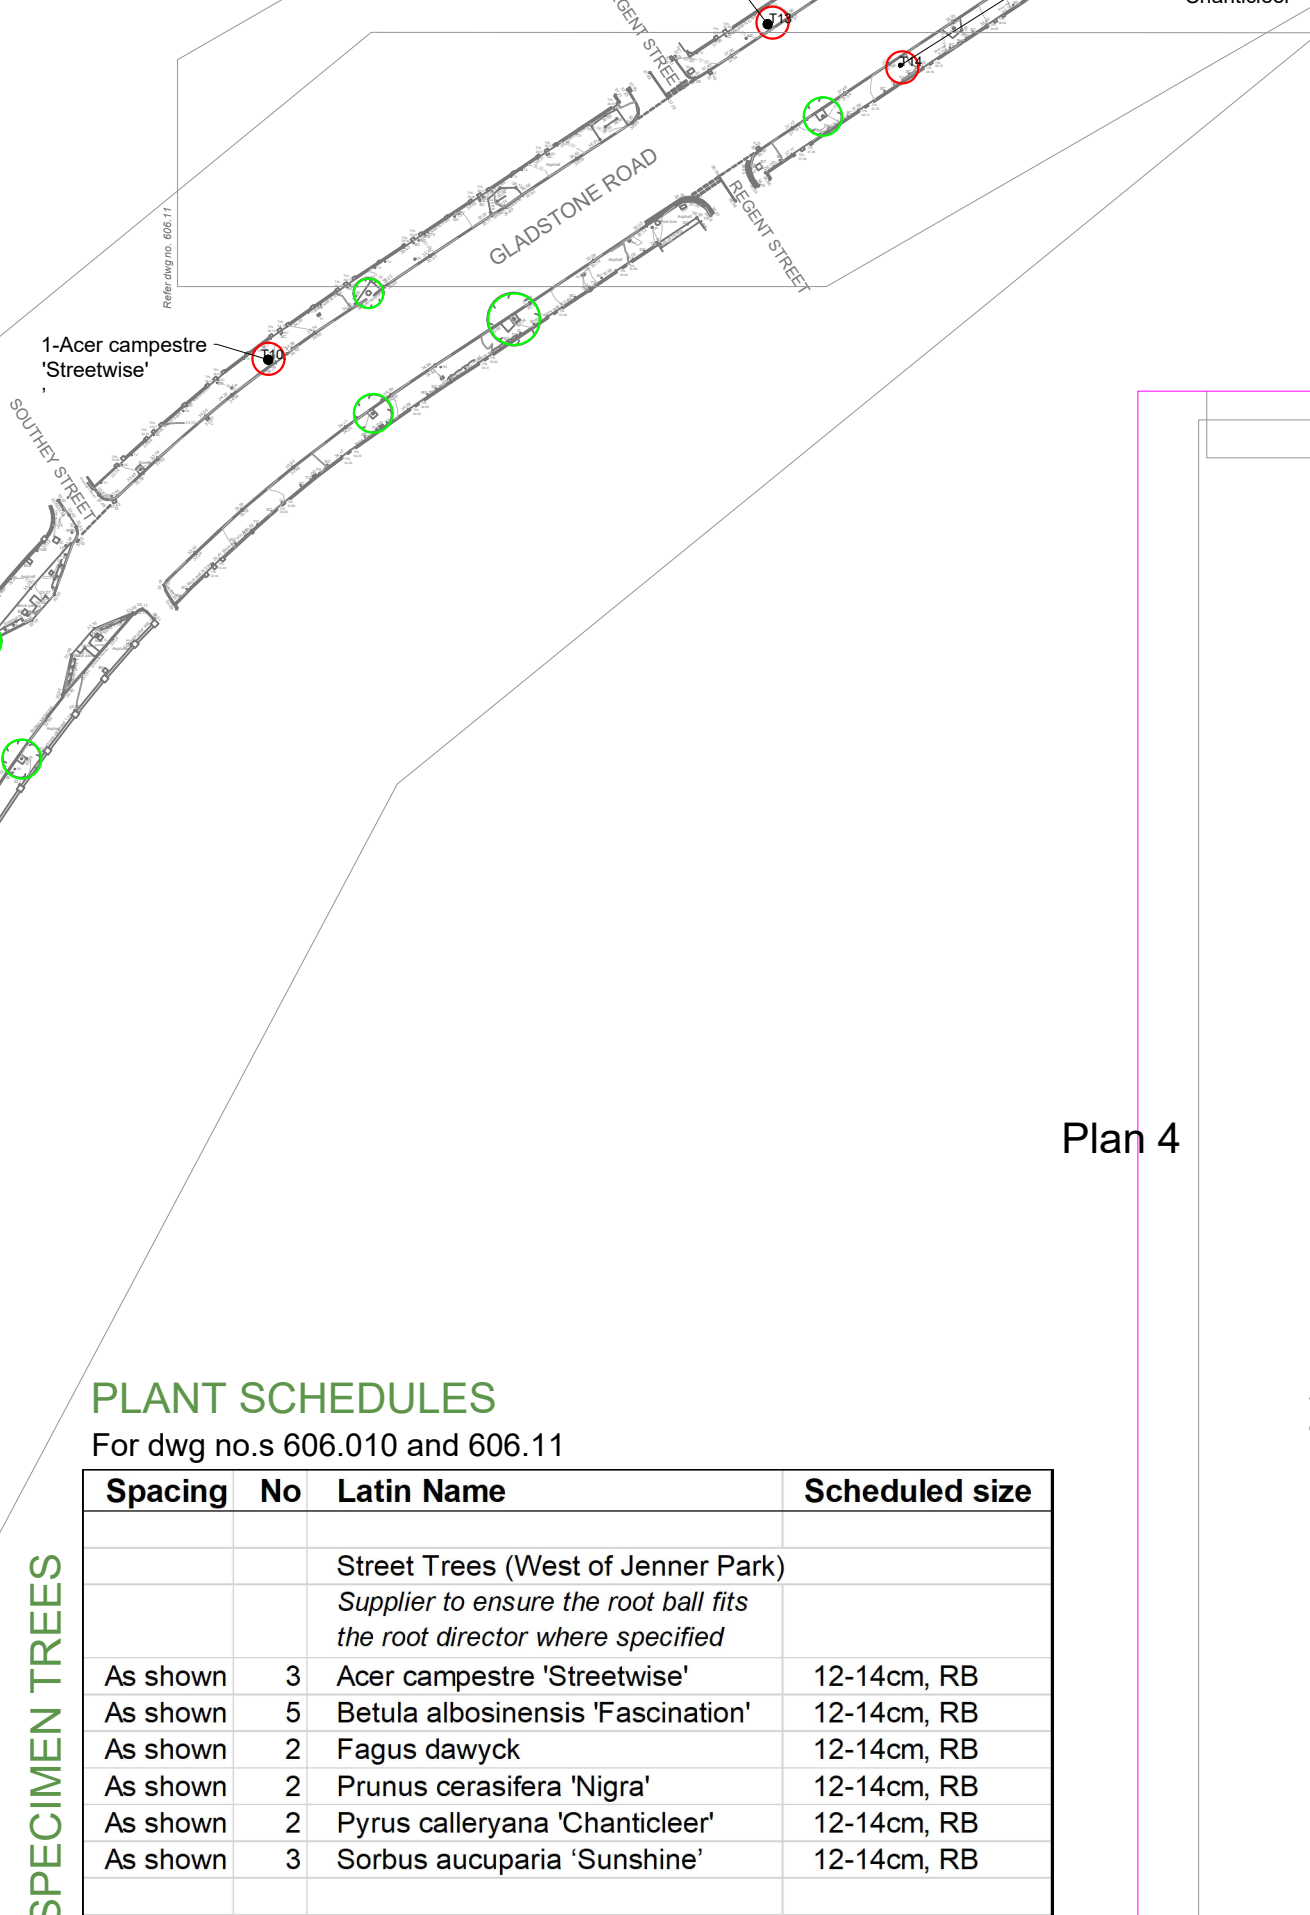

1-Acer campestre 'Streetwise'

1-Betula albosinensis 'Fascination'

Plan 3

GLADSTONE ROAD

GLADSTONE ROAD

3 Pyrus calleryana 'Chanticleer'

SPECIMEN TREES

**PLANT SCHEDULES**

For dwg no.s 606.010 and 606.11

Spacing	No	Latin Name	Scheduled size
<i>Street Trees (West of Jenner Park)</i> <i>Supplier to ensure the root ball fits the root director where specified</i>			
As shown	3	Acer campestre 'Streetwise'	12-14cm, RB
As shown	5	Betula albosinensis 'Fascination'	12-14cm, RB
As shown	2	Fagus dawyck	12-14cm, RB
As shown	2	Prunus cerasifera 'Nigra'	12-14cm, RB
As shown	2	Pyrus calleryana 'Chanticleer'	12-14cm, RB
As shown	3	Sorbus aucuparia 'Sunshine'	12-14cm, RB
<i>Open Ground (Gladstone Park Roundabout)</i>			
As shown	3	Pyrus calleryana 'Chanticleer' (planted as open ground)	14-16cm, RB

Note: Refer Tree Pit Details dwg no. 606.12 & 13  
Refer dwg no. 660.06 for Specifications

Plan 4

1-Fagus dawyck

1-Fagus dawyck

GLADSTONE ROAD

Notes:

**Key:**

- Existing trees
- New tree positions

A	10.11.20	Trees omitted and schedule updated
Rev	Date	

**HAIRE**  
**LANDSCAPE**  
**CONSULTANTS**

UPPER BRECHFA LLANDEFALLE  
BRECON POWYS LD3 0NG  
Tel. 01874 754066  
Email: mike@hairelandscapeconsultants.co.uk  
Website: hairelandscapeconsultants.co.uk

**Vale of Glamorgan**

**Barry Greening**

Project name:  
**West of Jenner Park**  
**Street Trees Plans 3 and 4**

Scale: 1:1000@A3	Date: Oct '20	Drawn by: -	Clk by: -
Drawing no: <b>606/11</b>	Rev: <b>A</b>		