


KEY PLAN  
SCALE 1:10000

SAFETY, HEALTH AND ENVIRONMENTAL INFORMATION	WORKS STAGE
IN ADDITION TO THE HAZARDS/RISKS NORMALLY ASSOCIATED WITH THE TYPES OF WORK DETAILED ON THIS DRAWING, NOTE THE FOLLOWING:	C = CONSTRUCTION M = MAINTENANCE D = DECOMMISSION/DEMOLITION
<b>HEALTH &amp; SAFETY</b> ▲	
HS/HS/001 - WORKS IN CLOSE PROXIMITY TO PUBLIC	C / M / D
HS/HS/002 - WORKING NEXT TO LIVE TRAFFIC	C / M / D
HS/HS/003 - WORKING NEXT TO STEEP EMBANKMENTS	C / M / D
HS/HS/004 - WORKING ON / NEXT TO EXISTING BRIDGE	C / M / D
HS/HS/005 - WORKING WITHIN EXISTING RIVER	C / M / D
HS/HS/006 - WORKING NEXT TO SMALL WATERCOURSE	C / M / D
HS/HS/007 - WORKING UNDER EXISTING OVERHEAD LINES	C / M / D
<b>ENVIRONMENTAL</b> ▲	
HS/SE/001 - WORKS IN CLOSE PROXIMITY TO EXISTING TREE ROOT PROTECTION ZONES	C / D
HS/SE/002 - VEGETATION CLEARANCE - POTENTIAL FOR HABITAT DISTURBANCE	C / D
HS/SE/003 - VEGETATION CLEARANCE - POTENTIAL FOR PROTECTED SPECIES	C / D
<b>UTILITIES</b> ▲	
HS/SU/001 - EXISTING UTILITIES	C / M / D

IT IS ASSUMED THAT ALL WORKS WILL BE CARRIED OUT BY A COMPETENT CONTRACTOR WORKING, WHERE APPROPRIATE, TO AN APPROVED METHOD STATEMENT. TO BE READ IN CONJUNCTION WITH RISK REGISTER FOR FURTHER INFORMATION AND MITIGATION MEASURES.

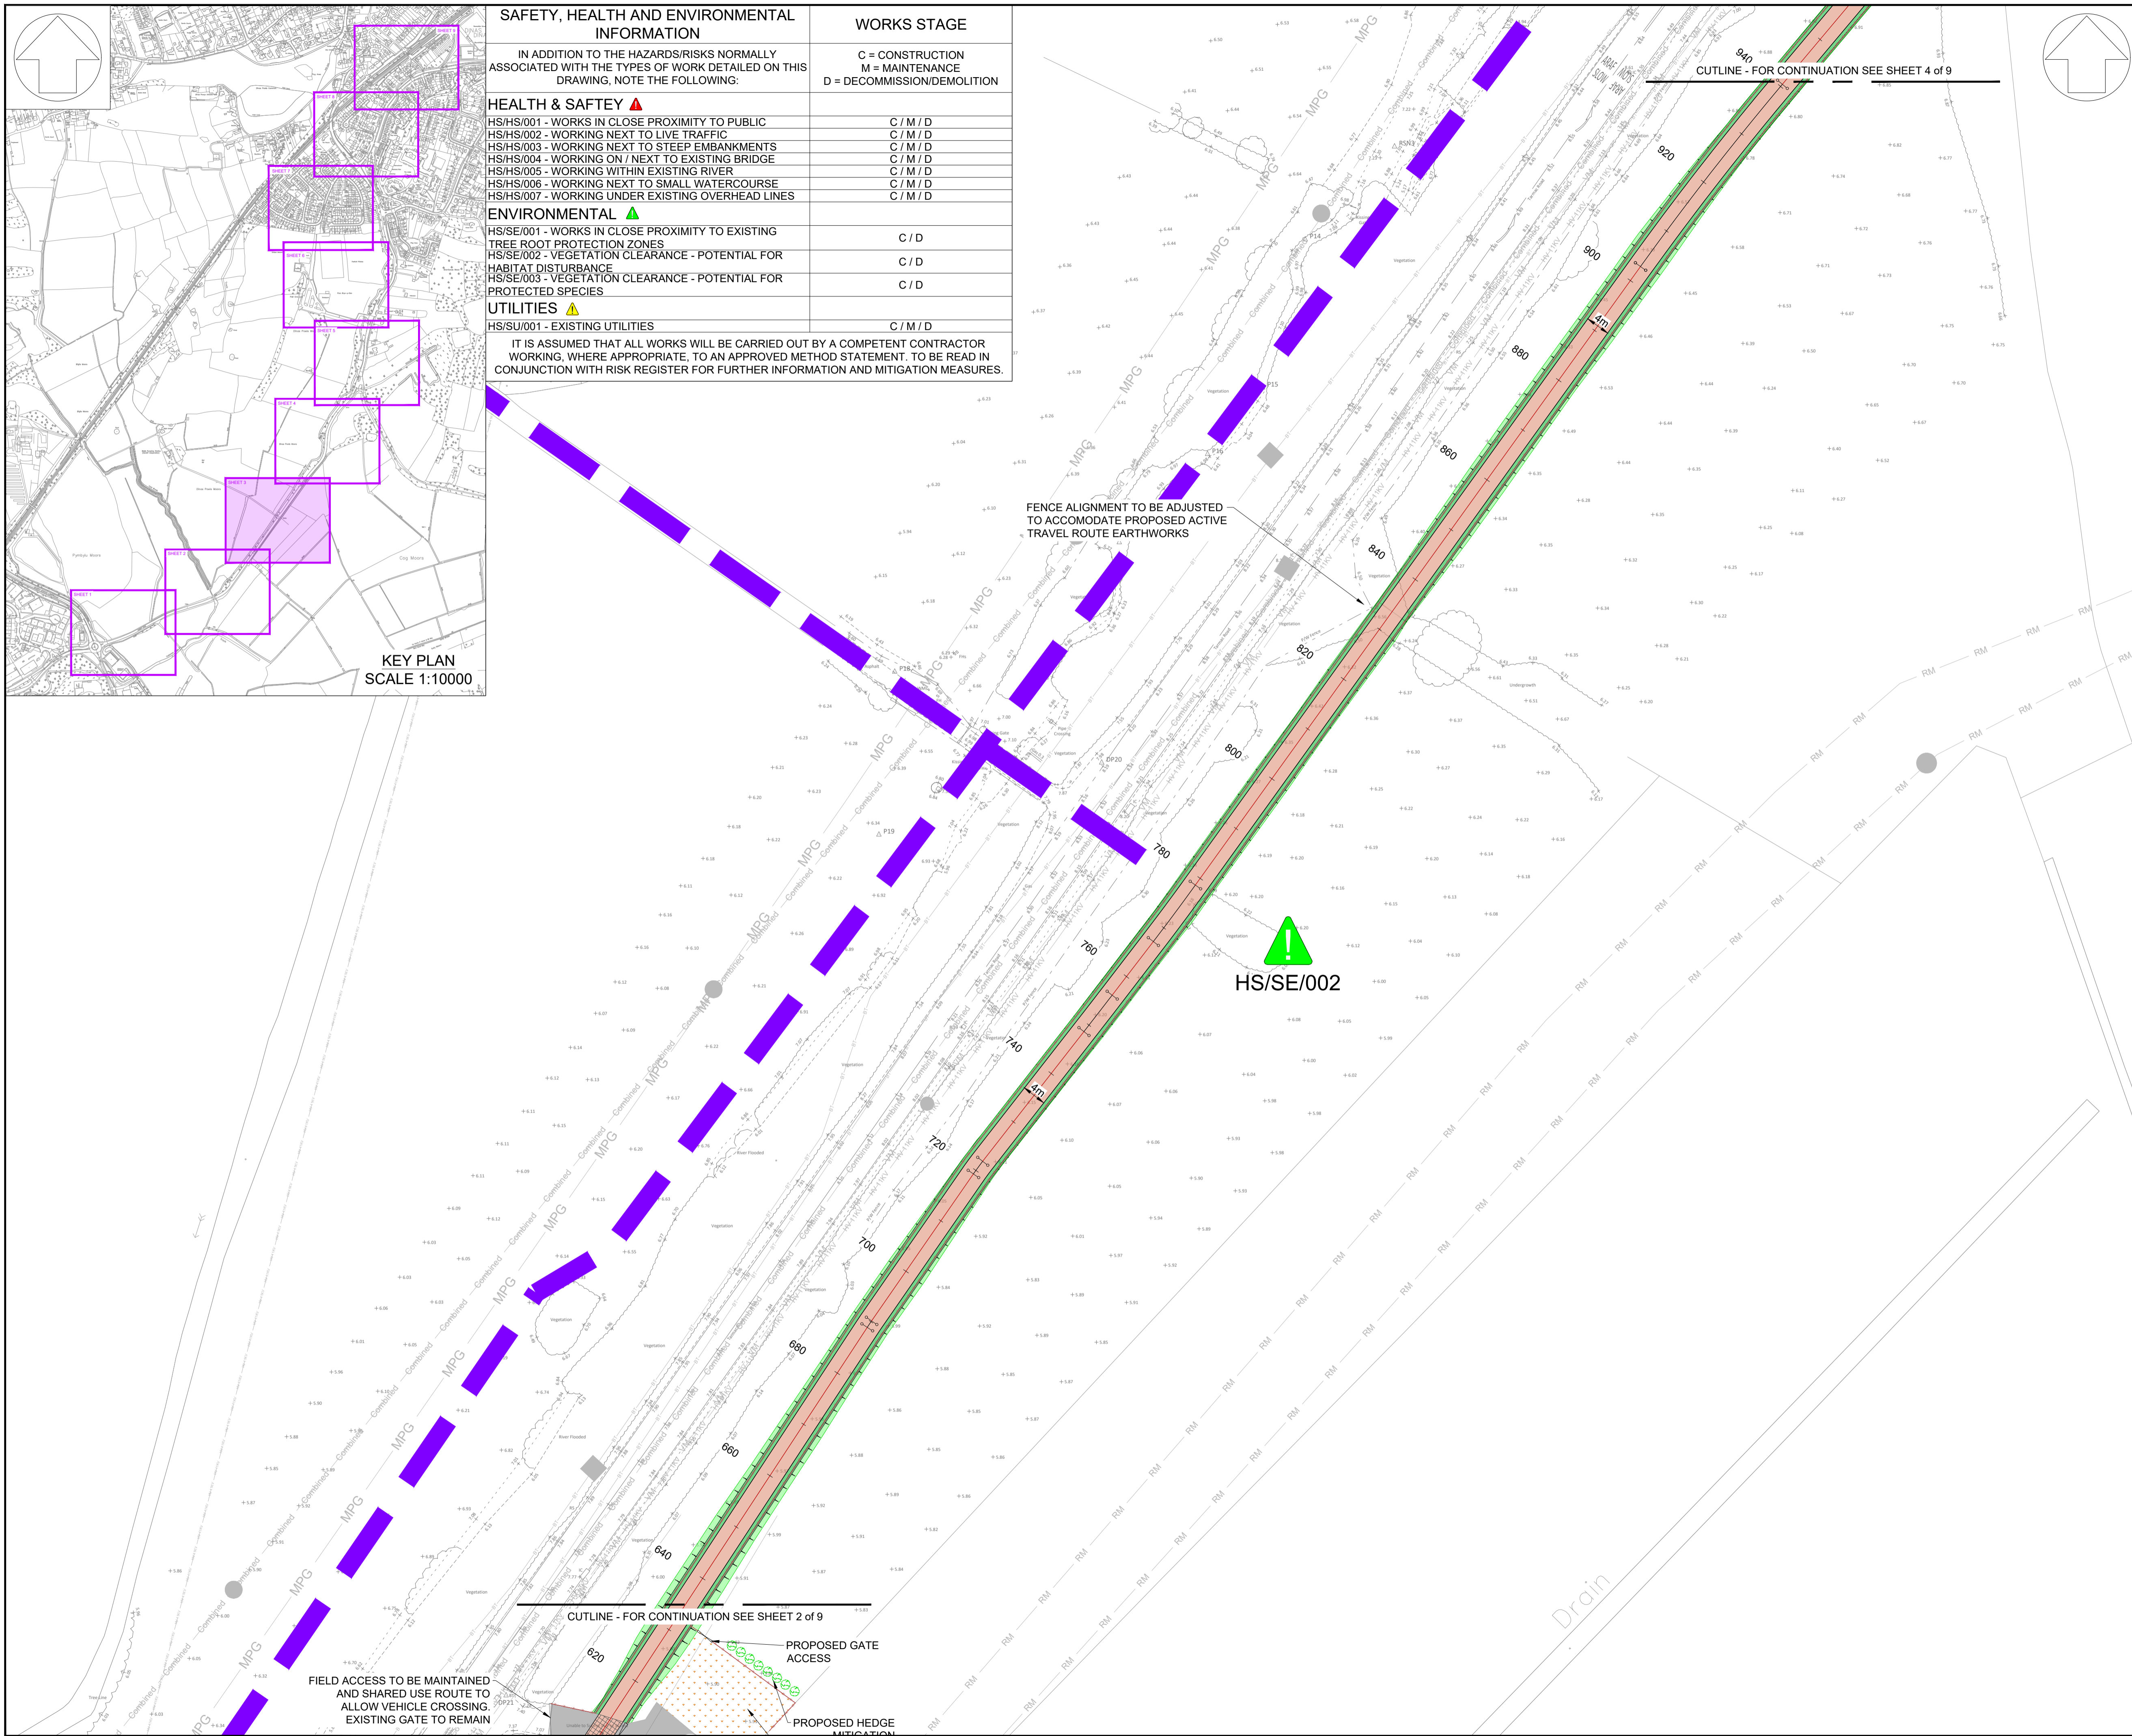

CUTLINE - FOR CONTINUATION SEE SHEET 4 of 9

FENCE ALIGNMENT TO BE ADJUSTED TO ACCOMMODATE PROPOSED ACTIVE TRAVEL ROUTE EARTHWORKS


HS/SE/002

CUTLINE - FOR CONTINUATION SEE SHEET 2 of 9

FIELD ACCESS TO BE MAINTAINED AND SHARED USE ROUTE TO ALLOW VEHICLE CROSSING. EXISTING GATE TO REMAIN

PROPOSED GATE ACCESS

PROPOSED HEDGE MITIGATION

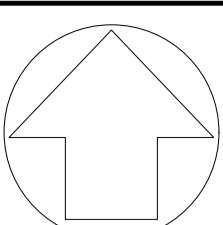

- NOTES
- DO NOT SCALE FROM DRAWING. USE FIGURED DIMENSIONS ONLY.
  - ALL UNITS ARE IN METERS UNLESS STATED OTHERWISE.
  - REFER TO DRAWINGS 10058585-ARC-XX-010-DR-C-00004 FOR GENERAL ARRANGEMENT OVERVIEW.

KEY

	PROPOSED SHARED FOOTWAY/CYCLEWAY
	SUITABLE HEAVY VEHICLE CROSSOVER
	PROPOSED EARTHWORKS
	PROPOSED VERGE
	EXISTING GRAVEL TRACK
	PUBLIC RIGHT OF WAY
	PROPOSED POST AND RAIL FENCE

Rev	Date	Description	Prod.	Chk.	Rev.	App.
P01.3		FIRST ISSUE				

**VALE OF GLAMORGAN**  
BRO MORGANNWG

Project: Biglis to Dinas Powys ATR

Site: Powys to Cardiff Cardiff  
Client: Vale of Glamorgan Council Civic Offices, Holford Rd, Barry CF83 4RU www.valeofglamorgan.gov.uk

**ARCADIS**

Registered office: 80 Fenchurch Street, London EC3M 4BY  
Coordinating office: Arcadis Cymru House, St Mellons Business Park, Fortran Road, Cardiff, CF3 0EY, Tel: 44 (0)29 2092 6700

www.arcadis.com © Copyright reserved

GENERAL ARRANGEMENT  
SHEET 3 OF 9

Designed: G.Jones	Signed: G.Jones	Date: 29/08/24
Produced: ---	Signed: Digitally Signed	Date: ---
Checked: ---	Signed: ---	Date: ---
Reviewed: ---	Signed: ---	Date: ---
Approved: ---	Signed: ---	Date: ---
Design Stage: Preliminary Design		
Original Size: A1	Grid: OS	Datum: ODN
Suitability Code: S0	Scale: 1:500	Project Number: 10058585
Suitability Description:		
Initial Status		
Drawing Number: 10058585 - ARC - XX - 010 - DR - C - 00007	Revision: P01.3	