


SAFETY, HEALTH AND ENVIRONMENTAL INFORMATION		WORKS STAGE	
IN ADDITION TO THE HAZARDS/RISKS NORMALLY ASSOCIATED WITH THE TYPES OF WORK DETAILED ON THIS DRAWING, NOTE THE FOLLOWING:			
HEALTH & SAFETY		C = CONSTRUCTION	
		M = MAINTENANCE	
		D = DECOMMISSION/DEMOLITION	
ENVIRONMENTAL			
HS/HS/001 - WORKS IN CLOSE PROXIMITY TO PUBLIC		C / M / D	
HS/HS/002 - WORKING NEXT TO LIVE TRAFFIC		C / M / D	
HS/HS/003 - WORKING NEXT TO STEEP EMBANKMENTS		C / M / D	
HS/HS/004 - WORKING ON / NEXT TO EXISTING BRIDGE		C / M / D	
HS/HS/005 - WORKING WITHIN EXISTING RIVER		C / M / D	
HS/HS/006 - WORKING NEXT TO SMALL WATERCOURSE		C / M / D	
HS/HS/007 - WORKING UNDER EXISTING OVERHEAD LINES		C / M / D	
UTILITIES			
HS/SU/001 - EXISTING UTILITIES		C / M / D	
IT IS ASSUMED THAT ALL WORKS WILL BE CARRIED OUT BY A COMPETENT CONTRACTOR WORKING, WHERE APPROPRIATE, TO AN APPROVED METHOD STATEMENT. TO BE READ IN CONJUNCTION WITH RISK REGISTER FOR FURTHER INFORMATION AND MITIGATION MEASURES.			

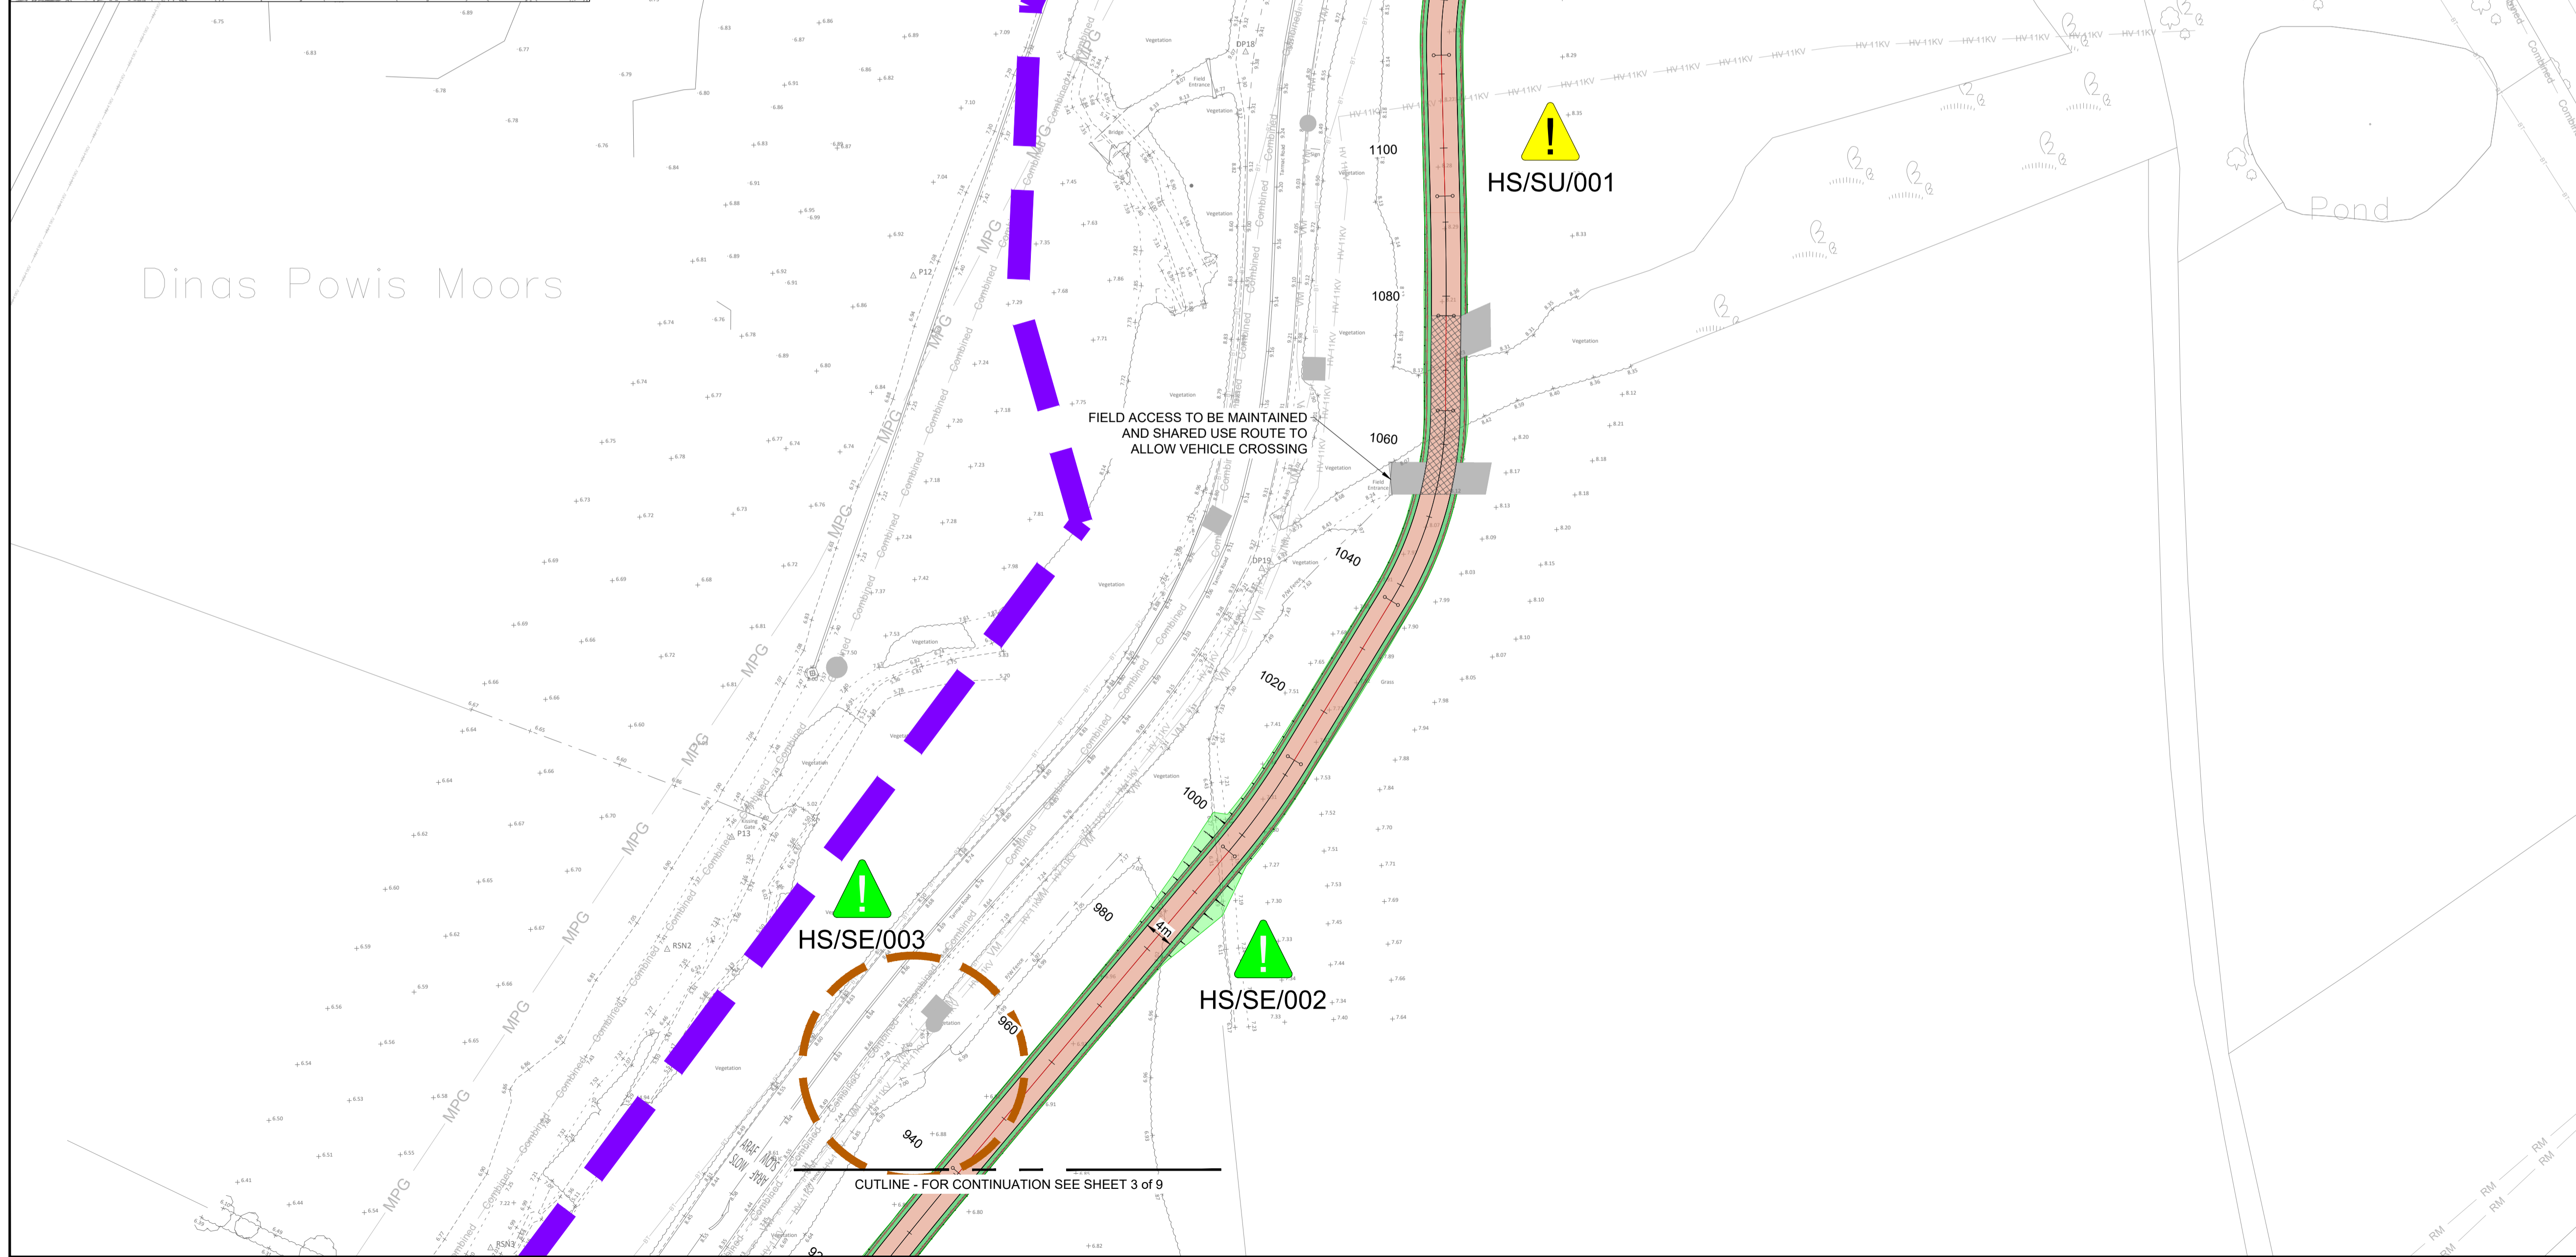

- NOTES
- DO NOT SCALE FROM DRAWING. USE FIGURED DIMENSIONS ONLY.
 - ALL UNITS ARE IN METERS UNLESS STATED OTHERWISE.
 - REFER TO DRAWINGS 10058585-ARC-XX-010-DR-C-00004 FOR GENERAL ARRANGEMENT OVERVIEW.
 - REFER TO REPORT 10058585-ARC-AT-300-RP-E-00002 FOR POTENTIAL BADGER PATH LOCATIONS

KEY

	PROPOSED SHARED FOOTWAY/CYCLEWAY
	CARRIAGEWAY
	PROPOSED EARTHWORKS
	PROPOSED VERGE
	PROPOSED ROAD MARKINGS
	SUITABLE HEAVY VEHICLE CROSSOVER
	POTENTIAL BADGER PATH LOCATION (SEE NOTE 4)
	EXISTING GRAVEL PATH
	PUBLIC RIGHT OF WAY
	PROPOSED POST AND RAIL FENCE

Rev	Date	Description	Prod.	Chk.	Rev.	App.
P01.3		FIRST ISSUE				

VALE OF GLAMORGAN
BRO MORGANNWG

Project: Biglis to Dinas Powys ATR

Site: Dinas Powys Cardiff
Client: Vale of Glamorgan Council
Civic Offices,
Hollin Rd, Barry
CF63 4RU
www.valeofglamorgan.gov.uk

ARCADIS

Registered office: 80 Fenchurch Street, London EC3M 4BY
Coordinating office: Arcadis Cymru House, St Mellons Business Park, Fortran Road, Cardiff, CF3 0EY
Tel: 44 (0)29 2092 6700

www.arcadis.com © Copyright reserved

GENERAL ARRANGEMENT
SHEET 4 OF 9

Designed: G.Jones	Signed: G.Jones	Date: 29/08/24
Produced: ---	Signed: ---	Date: ---
Checked: ---	Digitally Signed: ---	Date: ---
Reviewed: ---	Signed: ---	Date: ---
Approved: ---	Signed: ---	Date: ---
Design Stage: Preliminary Design		
Original Size: A1	Grid: OS	Datum: ODN
Suitability Code: S0	Scale: 1:500	Project Number: 10058585
Suitability Description:		
Initial Status		
Drawing Number: 10058585 - ARC - XX - 010 - DR - C - 00008	Revision: P01.3	